

1

2

3

4

5

D



C



B



A



shook kelley™

5735 Melrose Ave.
Los Angeles, CA 90038

310 / 659 9482
shookkelley.com

CHARLOTTE / LOS ANGELES

NOT FOR CONSTRUCTION




Save Mart - Store #104

WEST ATHERTON DR.
& SOUTH MAIN ST.
MANTECA, CA

Drawings prepared for:

Savemart Supermarkets

PO Box 4278
MODESTO, CA 95350

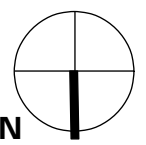

Mark	Date	Description
1	04.20.17	Planning Submittal

Project name/#: Save Mart Manteca / 17008
CAD File Name: 17008_SAVE MAN_EXT ELEVATION.vwx
Issue Date: 04.20.2017

This Drawing is the property of Shook Kelley, Inc. and is not to be reproduced in whole or in part. It is to be used for the project and site specifically identified herein and is not to be used on any other project. This Drawing is to be returned upon the written request of Shook Kelley, Inc.

shook kelley

Copyright 2017 Shook Kelley, Inc.
All Rights Reserved.

**RENDERINGS
SAVE MART BUILDING**

Scale: NTS

SD-01

1

2

3

4

5

NOT FOR CONSTRUCTION




Save Mart - Store #104

WEST ATHERTON DR.
& SOUTH MAIN ST.
MANTECA, CA

Drawings prepared for:

Savemart Supermarkets

PO Box 4278
MODESTO, CA 95350

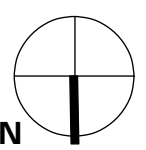

Mark	Date	Description
1	04.20.17	Planning Submittal

Project name/#: Save Mart Manteca / 17008
CAD File Name: 17008_SAVE_MAN_EXT ELEVATION.vwx
Issue Date: 04.20.2017

This Drawing is the property of Shook Kelley, Inc. and is not to be reproduced in whole or in part. It is to be used for the project and site specifically identified herein and is not to be used on any other project. This Drawing is to be returned upon the written request of Shook Kelley, Inc.


shook kelley

Copyright 2017 Shook Kelley, Inc.
All Rights Reserved.

**PRELIMINARY FIXTURE PLAN
SAVE MART BUILDING**

Scale: 3/32"=1'-0"

SD-02

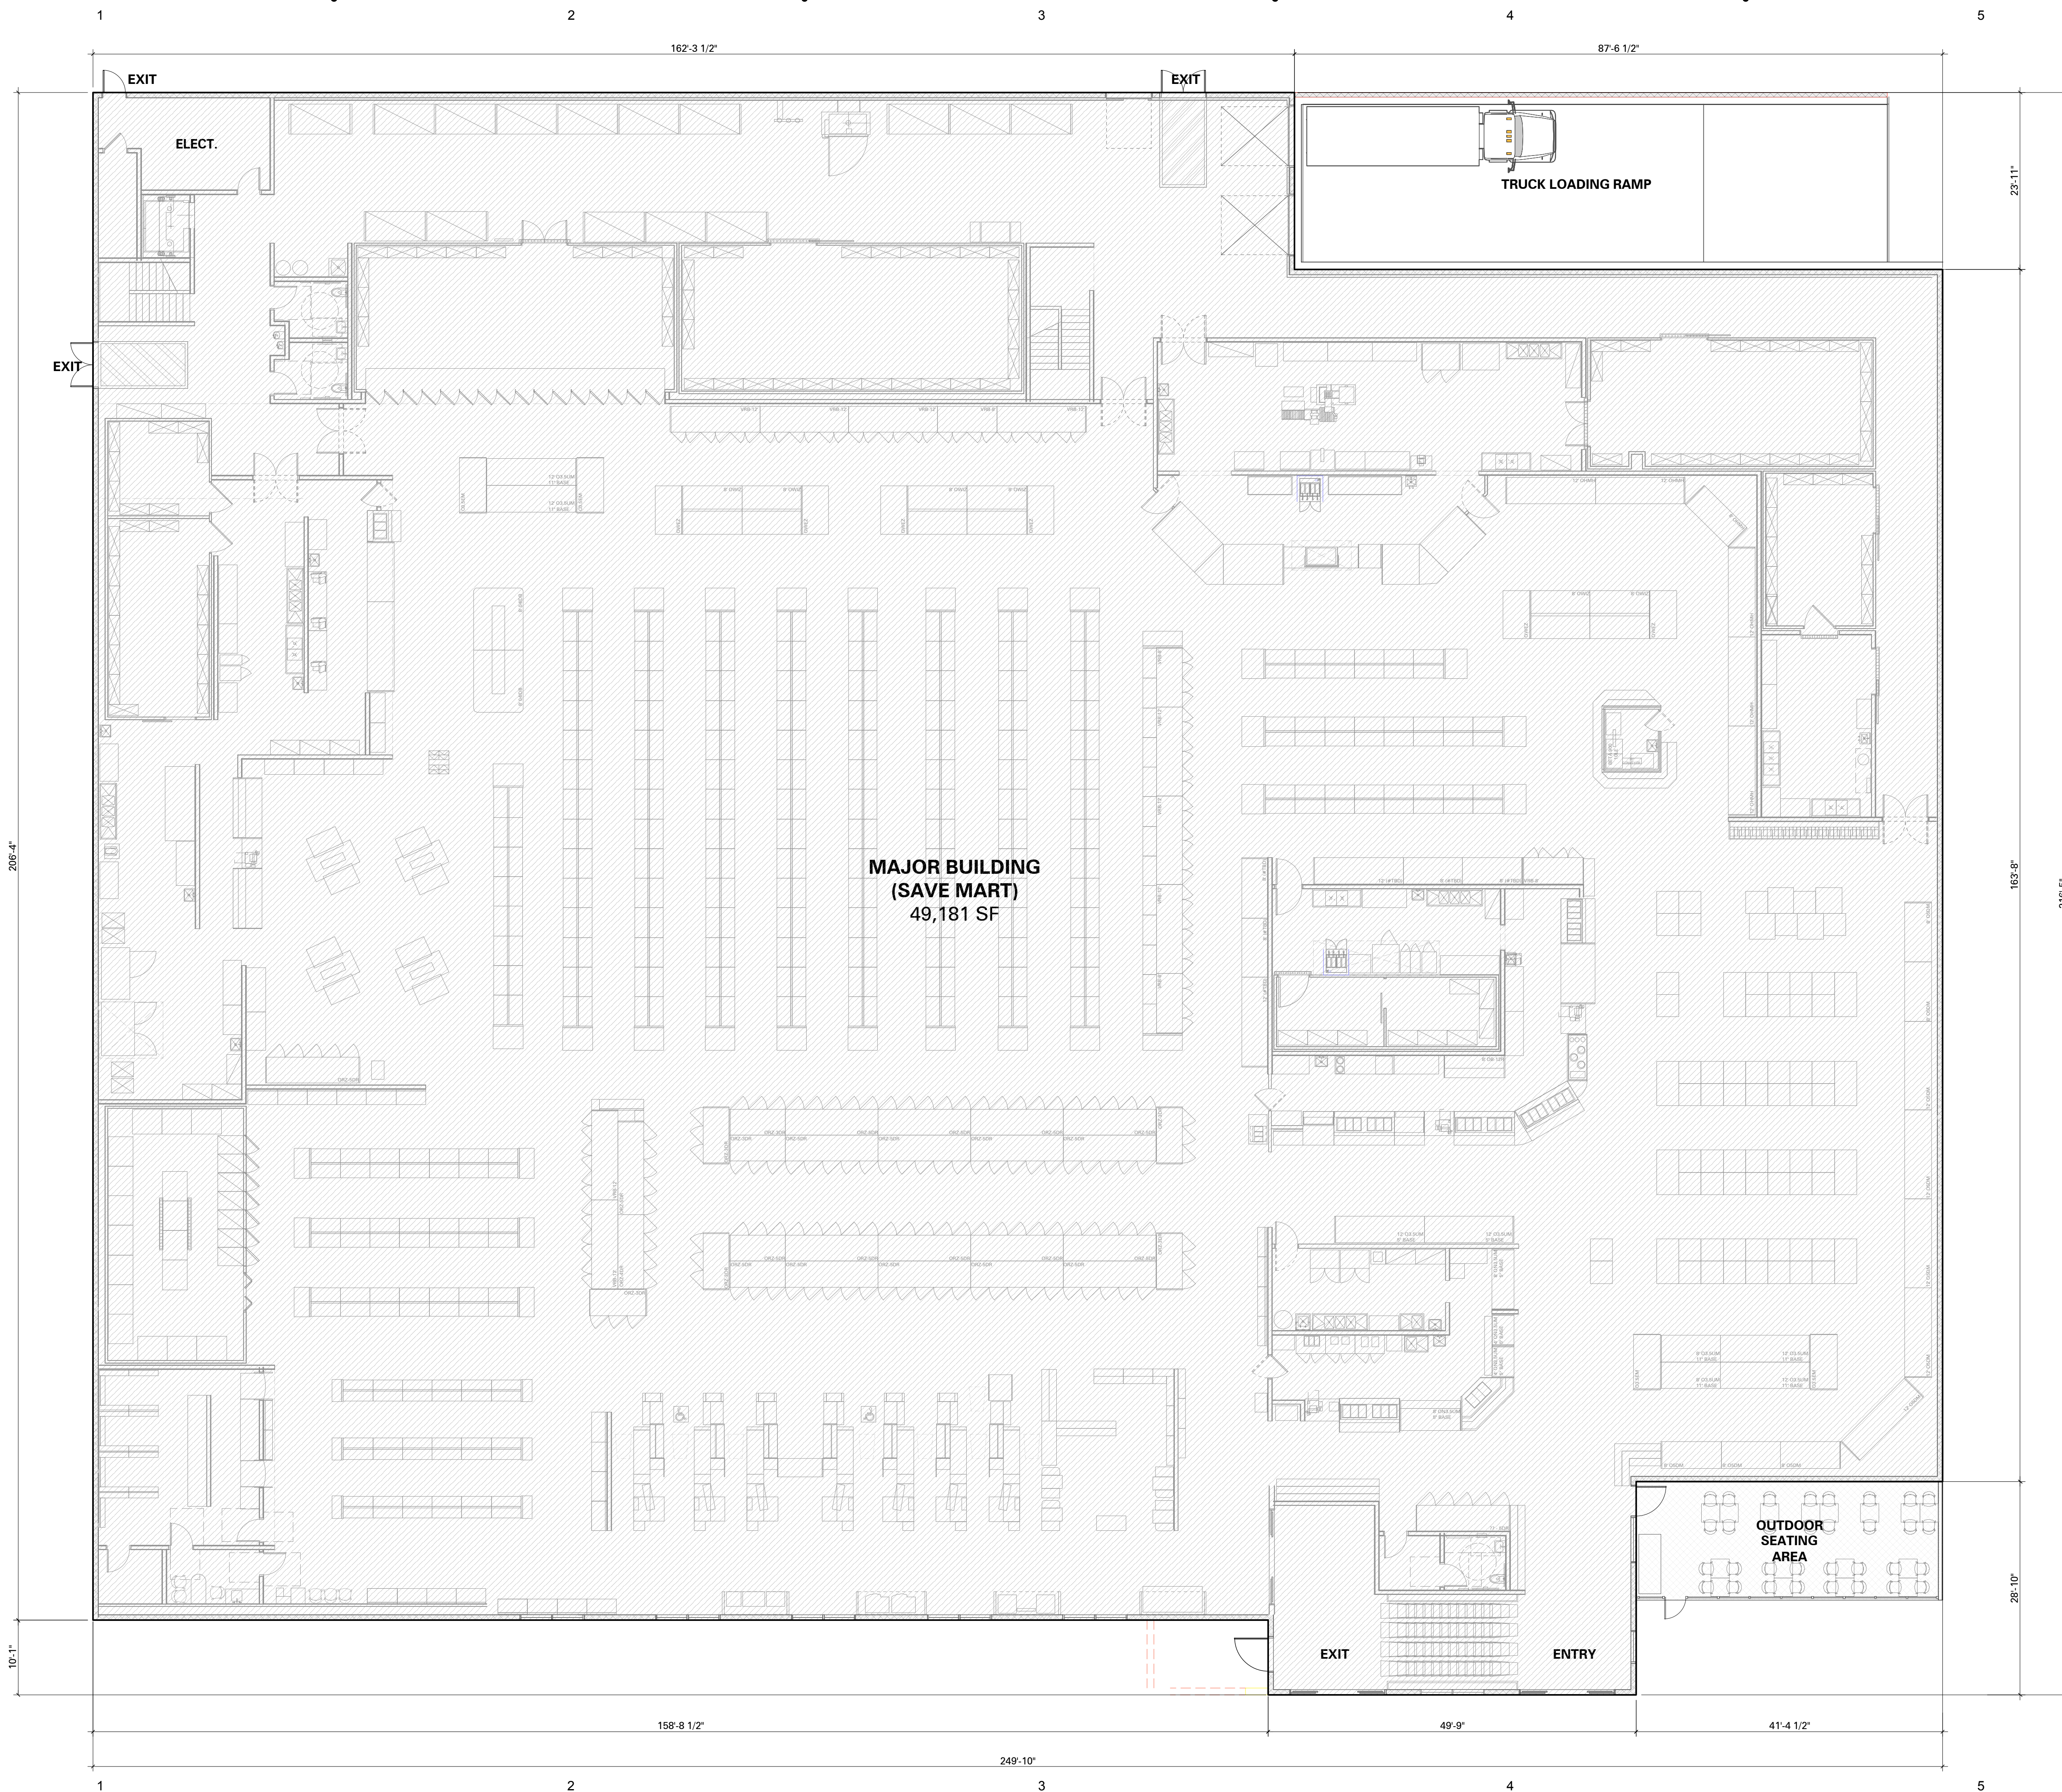

NOT FOR CONSTRUCTION




Save Mart - Store #104

WEST ATHERTON DR.
& SOUTH MAIN ST.
MANTECA, CA

Drawings prepared for:

Savemart Supermarkets
PO Box 4278
MODESTO, CA 95350

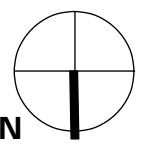

Mark	Date	Description
1	04.20.17	Planning Submittal

Project name/#: Save Mart Manteca / 17008
CAD File Name: 17008_SAVE MAN_EXT ELEVATION.vwx
Issue Date: 04.20.2017


This Drawing is the property of Shook Kelley, Inc. and is not to be reproduced in whole or in part. It is to be used for the project and site specifically identified herein and is not to be used on any other project. This Drawing is to be returned upon the written request of Shook Kelley, Inc.

shook kelley


Copyright 2017 Shook Kelley, Inc.
All Rights Reserved.

EXTERIOR ELEVATIONS
SAVE MART BUILDING
Scale: As Noted

SD-03

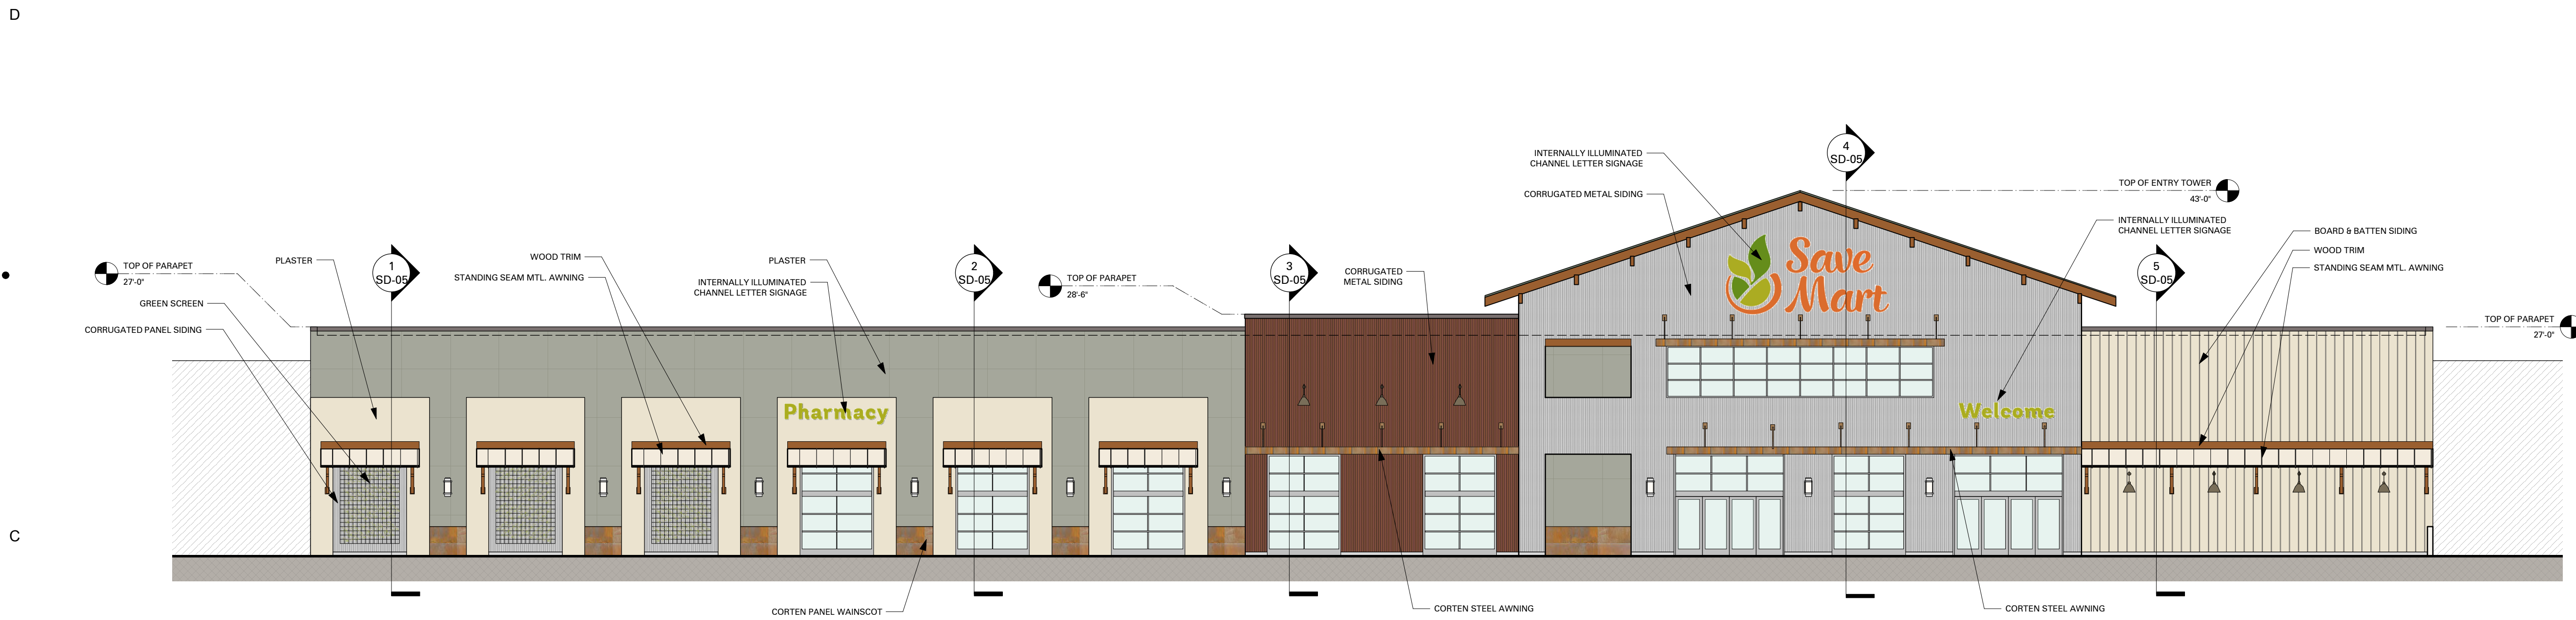

1 NORTH SIDE ELEVATION
SCALE: 3/32" = 1'-0"

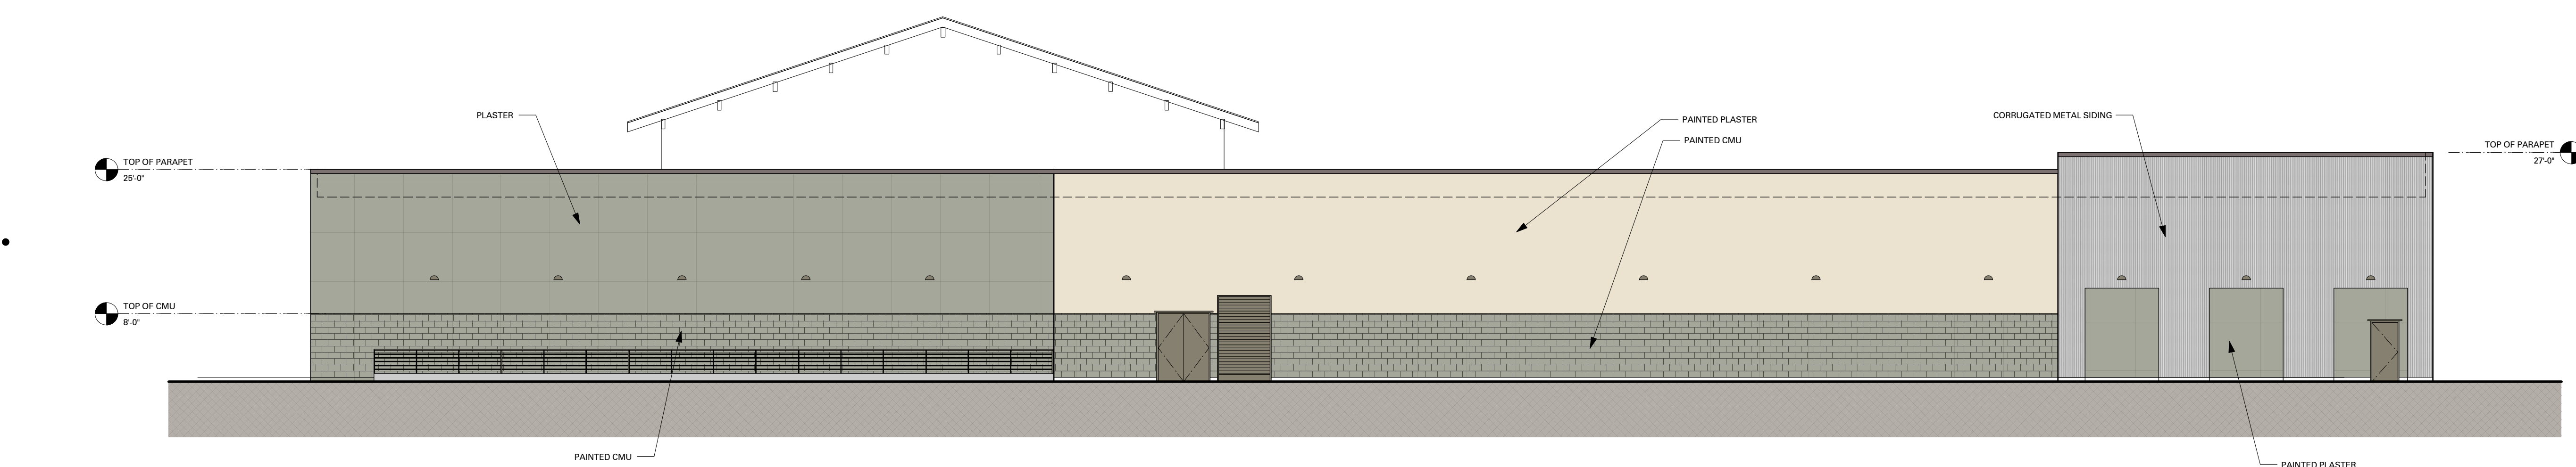

2 SOUTH SIDE ELEVATION
SCALE: 3/32" = 1'-0"

NOT FOR CONSTRUCTION




Save Mart - Store #104

WEST ATHERTON DR.
& SOUTH MAIN ST.
MANTECA, CA

Drawings prepared for:

Savemart Supermarkets

PO Box 4278
MODESTO, CA 95350

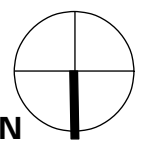

Mark	Date	Description
1	04.20.17	Planning Submittal

Project name/#: Save Mart Manteca / 17008
CAD File Name: 17008_SAVE MAN_EXT ELEVATION.vwx
Issue Date: 04.20.2017

This Drawing is the property of Shook Kelley, Inc. and is not to be reproduced in whole or in part. It is to be used for the project and site specifically identified herein and is not to be used on any other project. This Drawing is to be returned upon the written request of Shook Kelley, Inc.

shook kelley

Copyright 2017 Shook Kelley, Inc
All Rights Reserved.


EXTERIOR ELEVATIONS
SAVE MART BUILDING

Scale: As Noted

SD-04

1 2 3 4 5


D

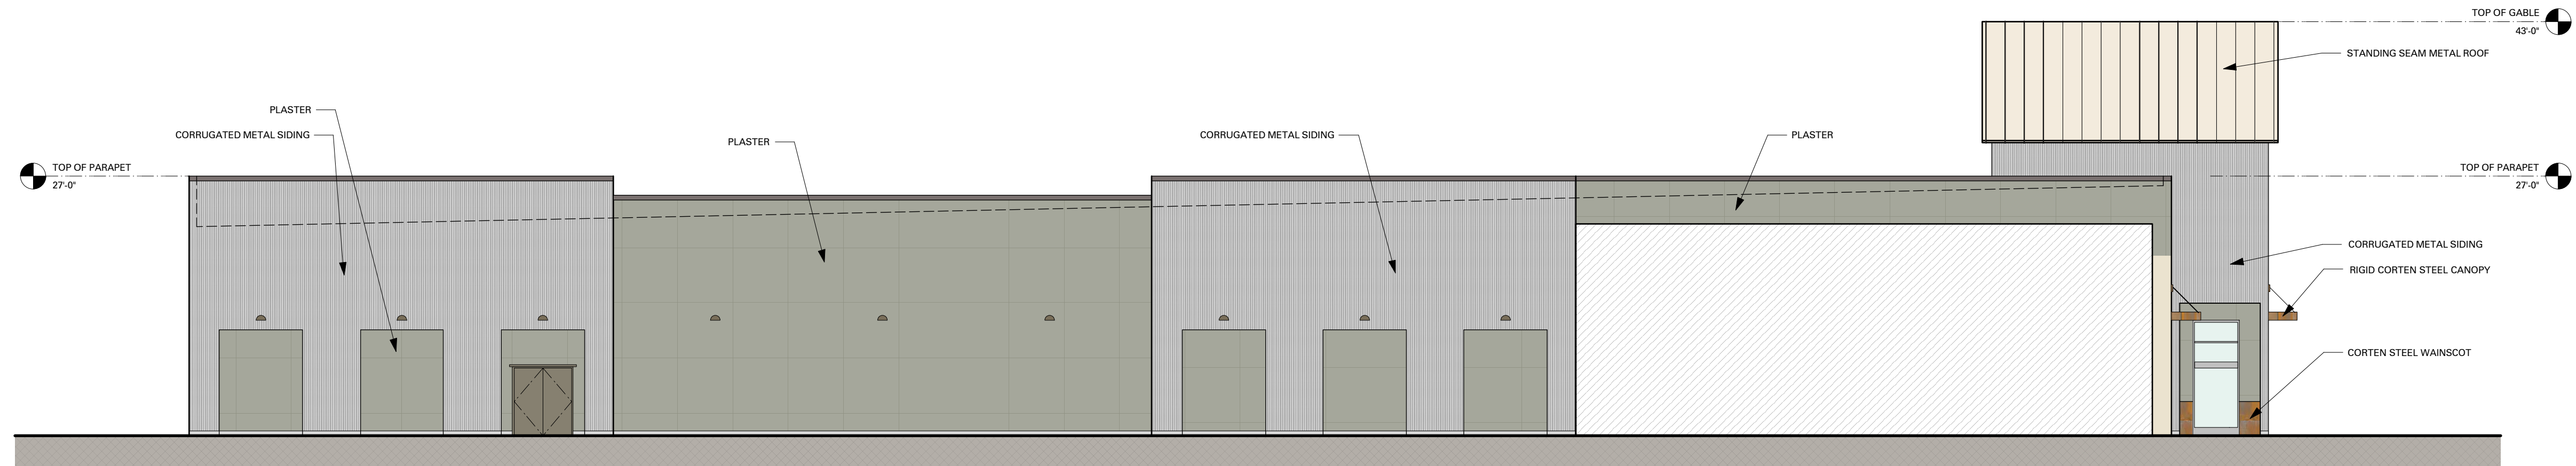

C

1 EAST SIDE ELEVATION
SCALE: 3/32" = 1'-0"

B

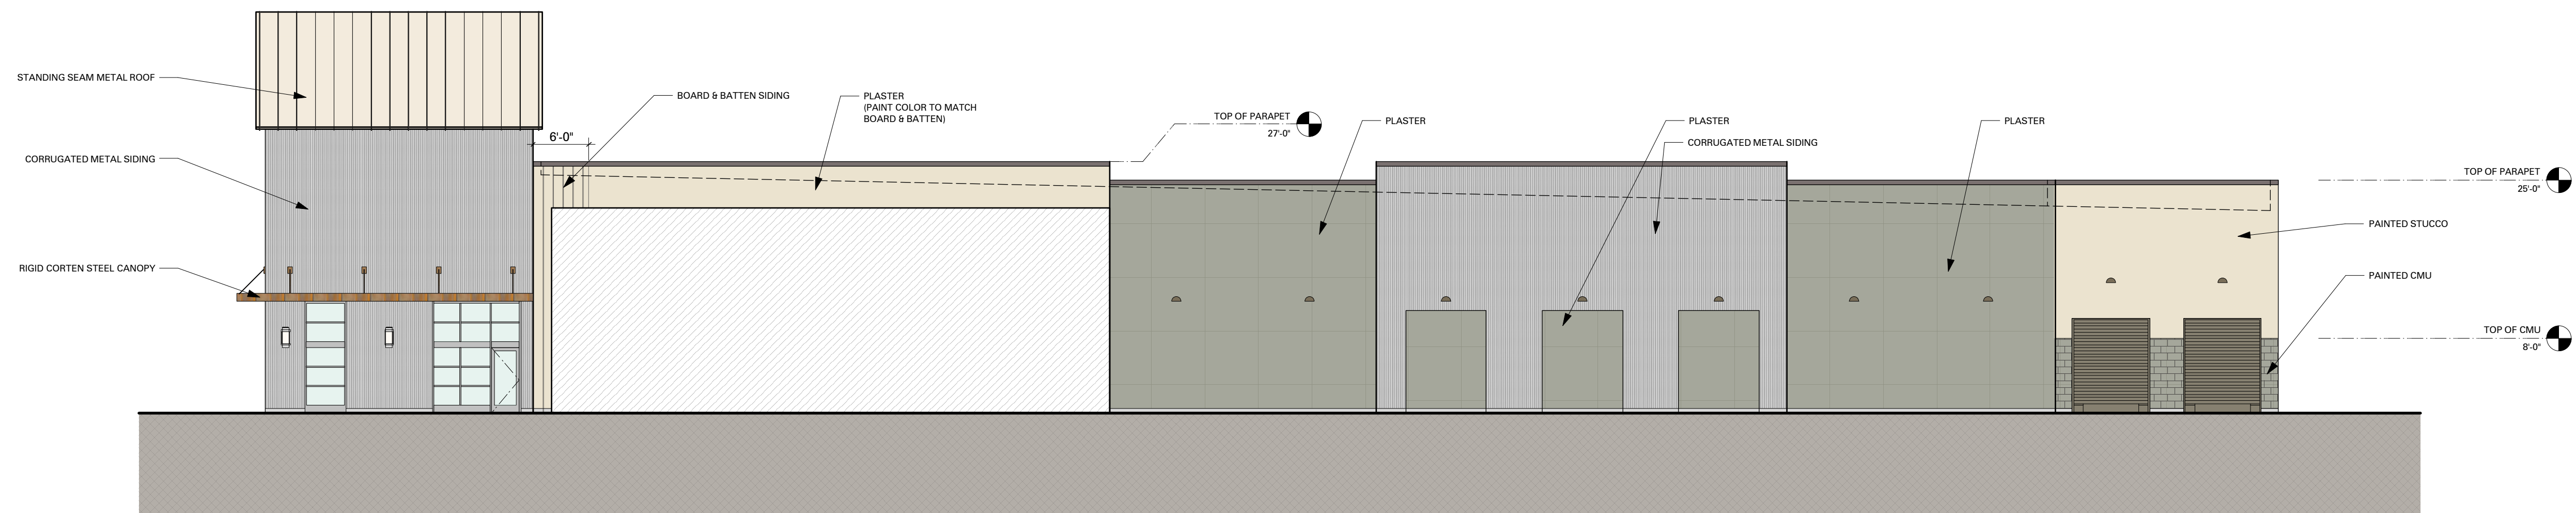

2 WEST SIDE ELEVATION
SCALE: 3/32" = 1'-0"

A

1 2 3 4 5

NOT FOR CONSTRUCTION





Save Mart - Store #104

WEST ATHERTON DR.
& SOUTH MAIN ST.
MANTECA, CA


Drawings prepared for:

Savemart Supermarkets


PO Box 4278
MODESTO, CA 95350

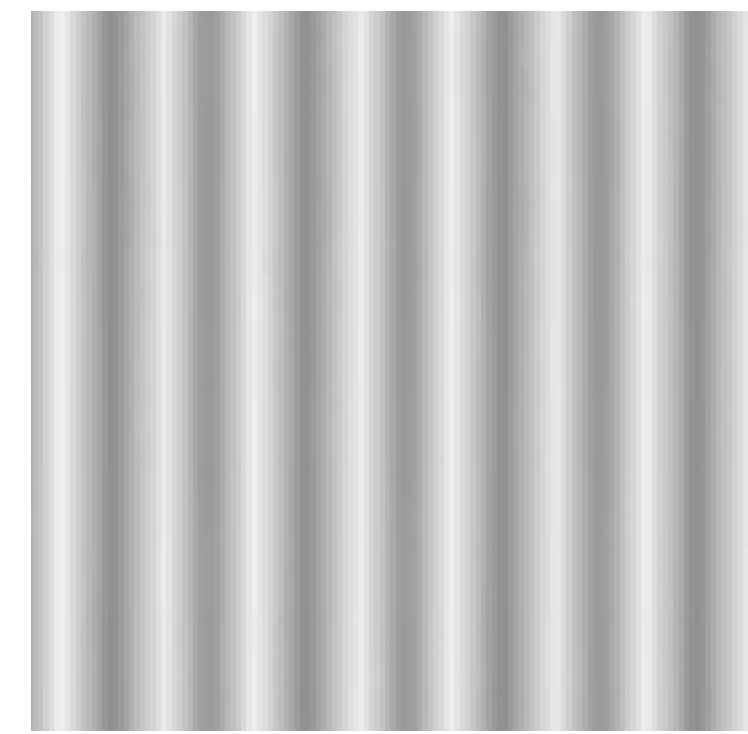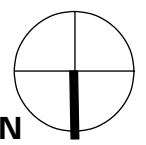

CORRUGATED METAL SIDING
SILVER

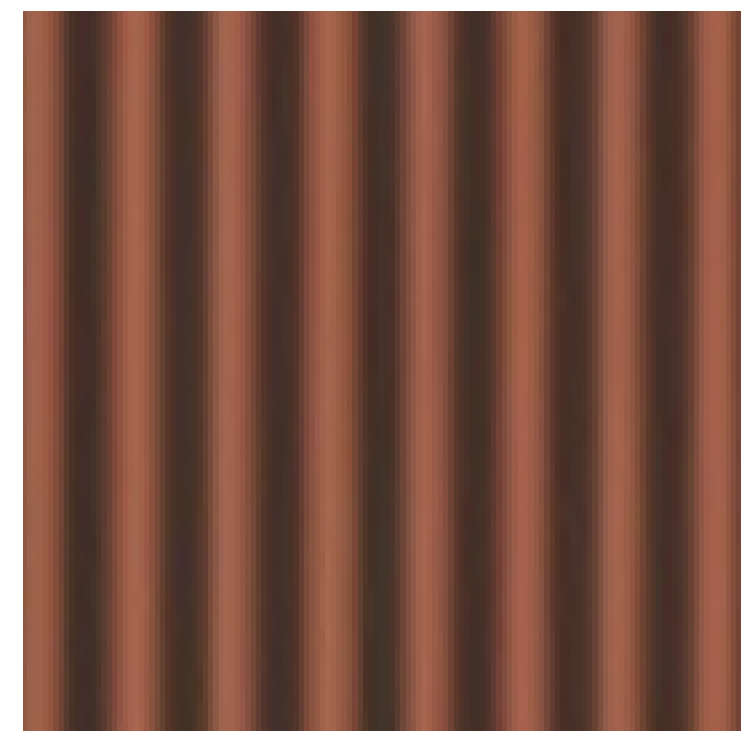


CORRUGATED METAL SIDING
BROWN

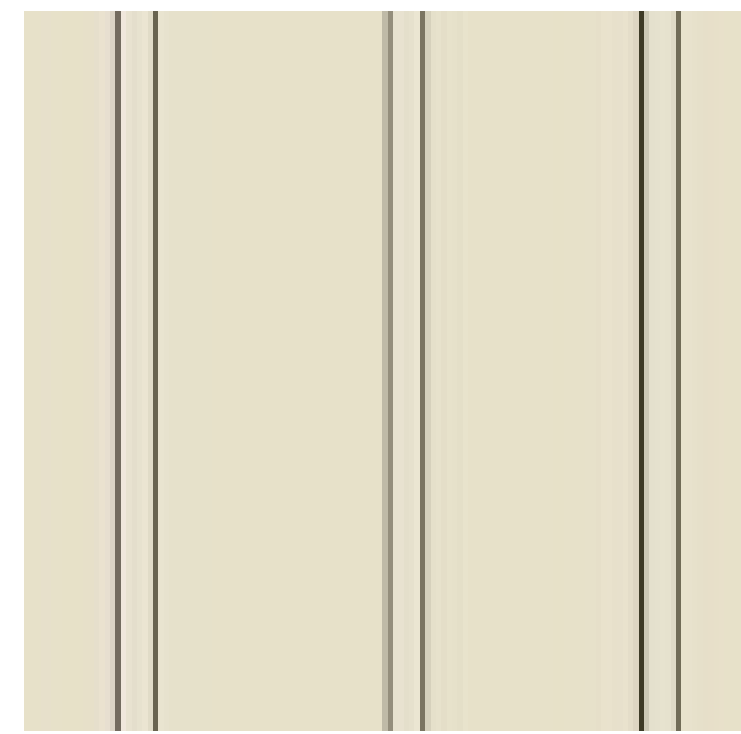

BOARD & BATTEN SIDING
DUNN EDWARDS DET676
MUSCAT BLANC



PLASTER
DUNN EDWARDS DE6278
STONE CREEK

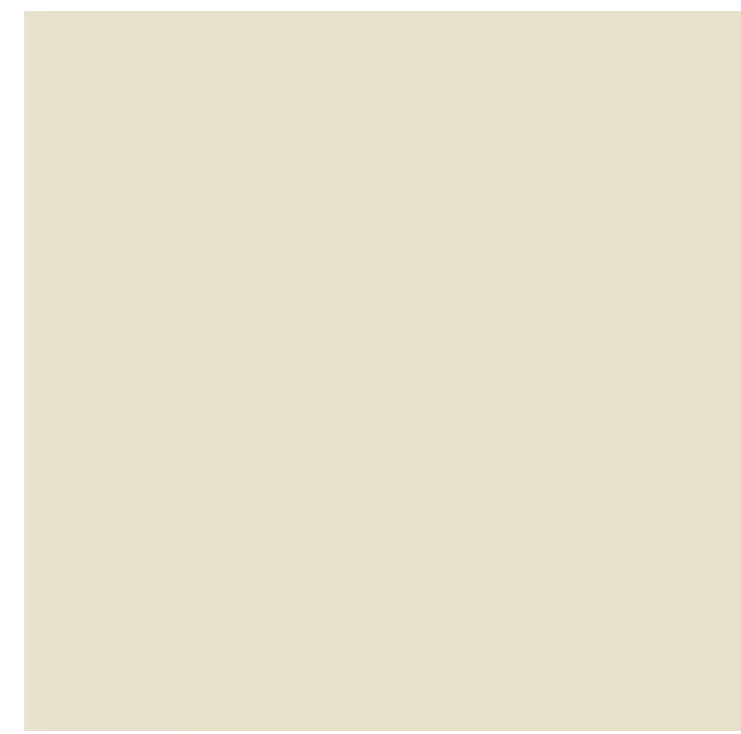

PLASTER
DUNN EDWARDS DET676
MUSCAT BLANC




CORTEN WAINSCOT PANELS



TRIM
DUNN EDWARDS DE5872
LAKEVILLE




METAL WORK / DOORS
SHERWIN WILLIAMS SW7053
ADAPTIVE SHADE

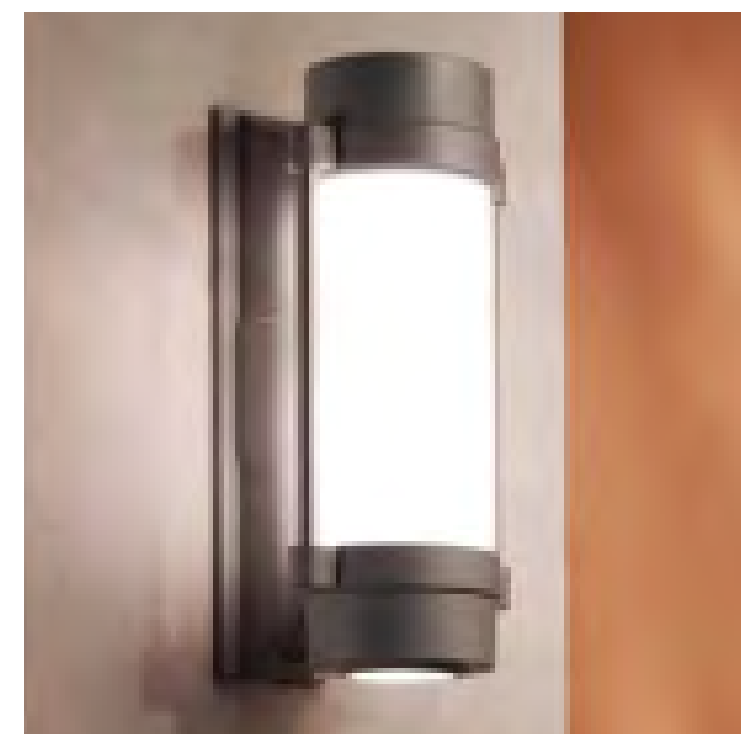


WALL SCONCE
ARCHITECTURAL AREA LIGHTING
VENERE VSCL-UBDS




GOOSENECK WALL LIGHTING
MILLENNIUM LIGHTING

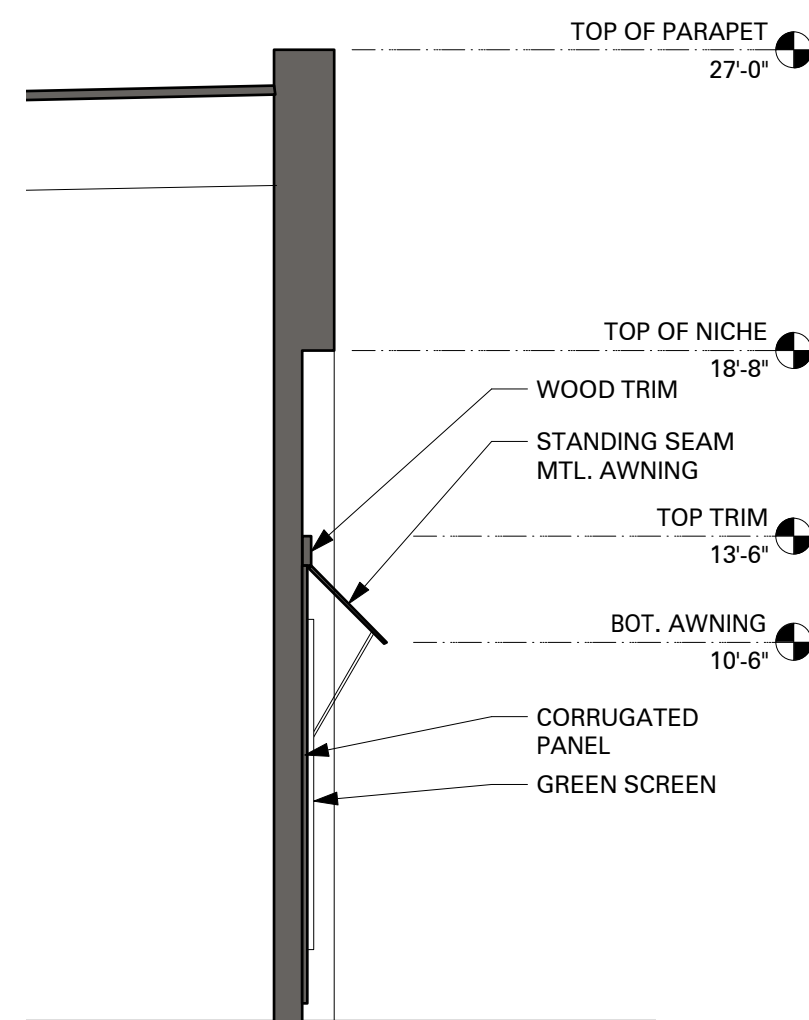


1 SECTION A
SCALE: 3/16" = 1'-0"

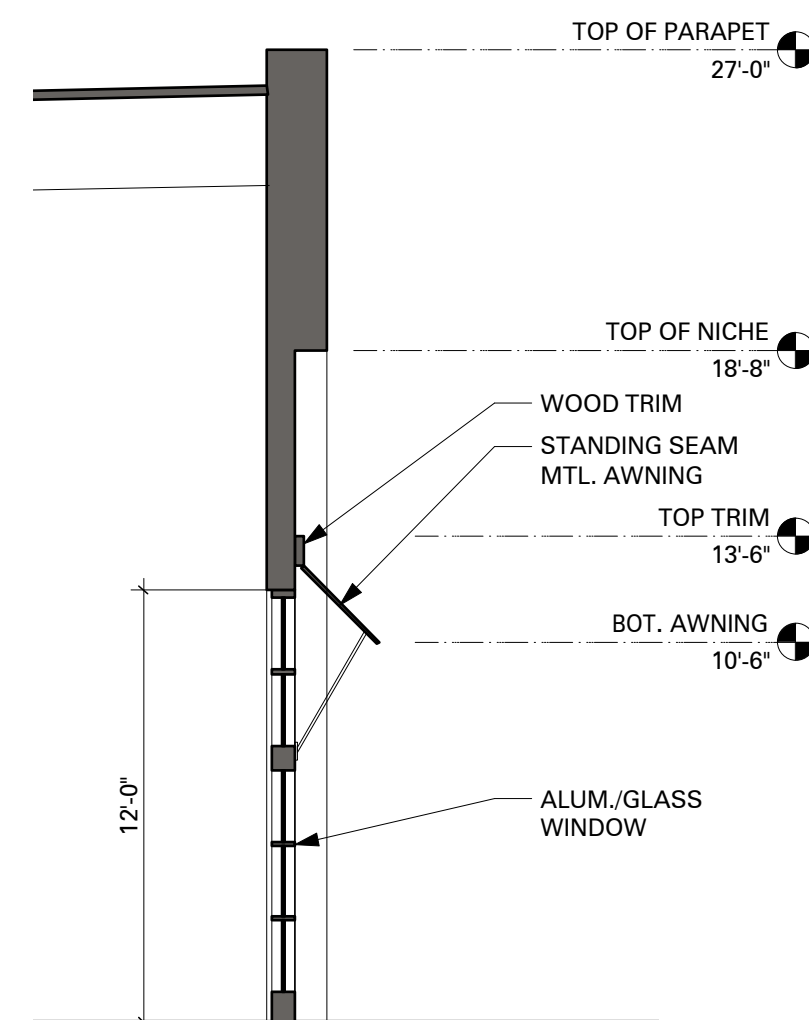


2 SECTION B
SCALE: 3/16" = 1'-0"

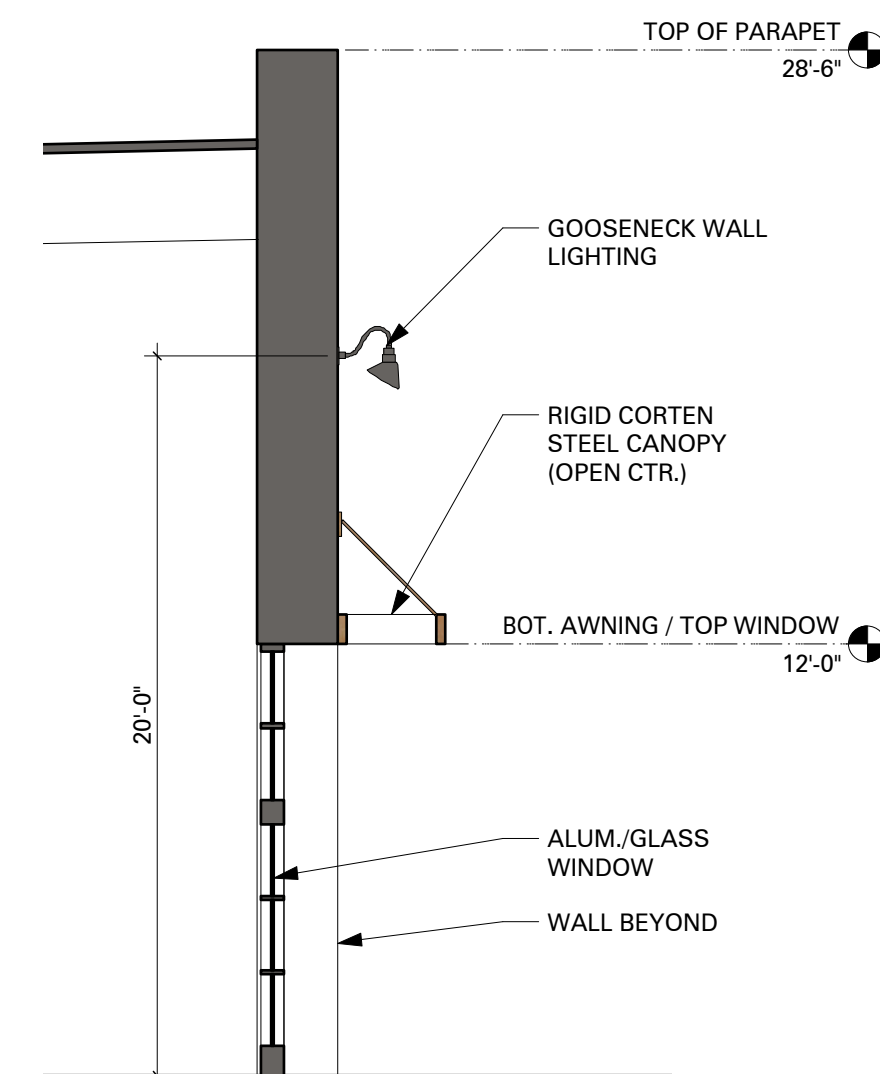

3 SECTION C
SCALE: 3/16" = 1'-0"

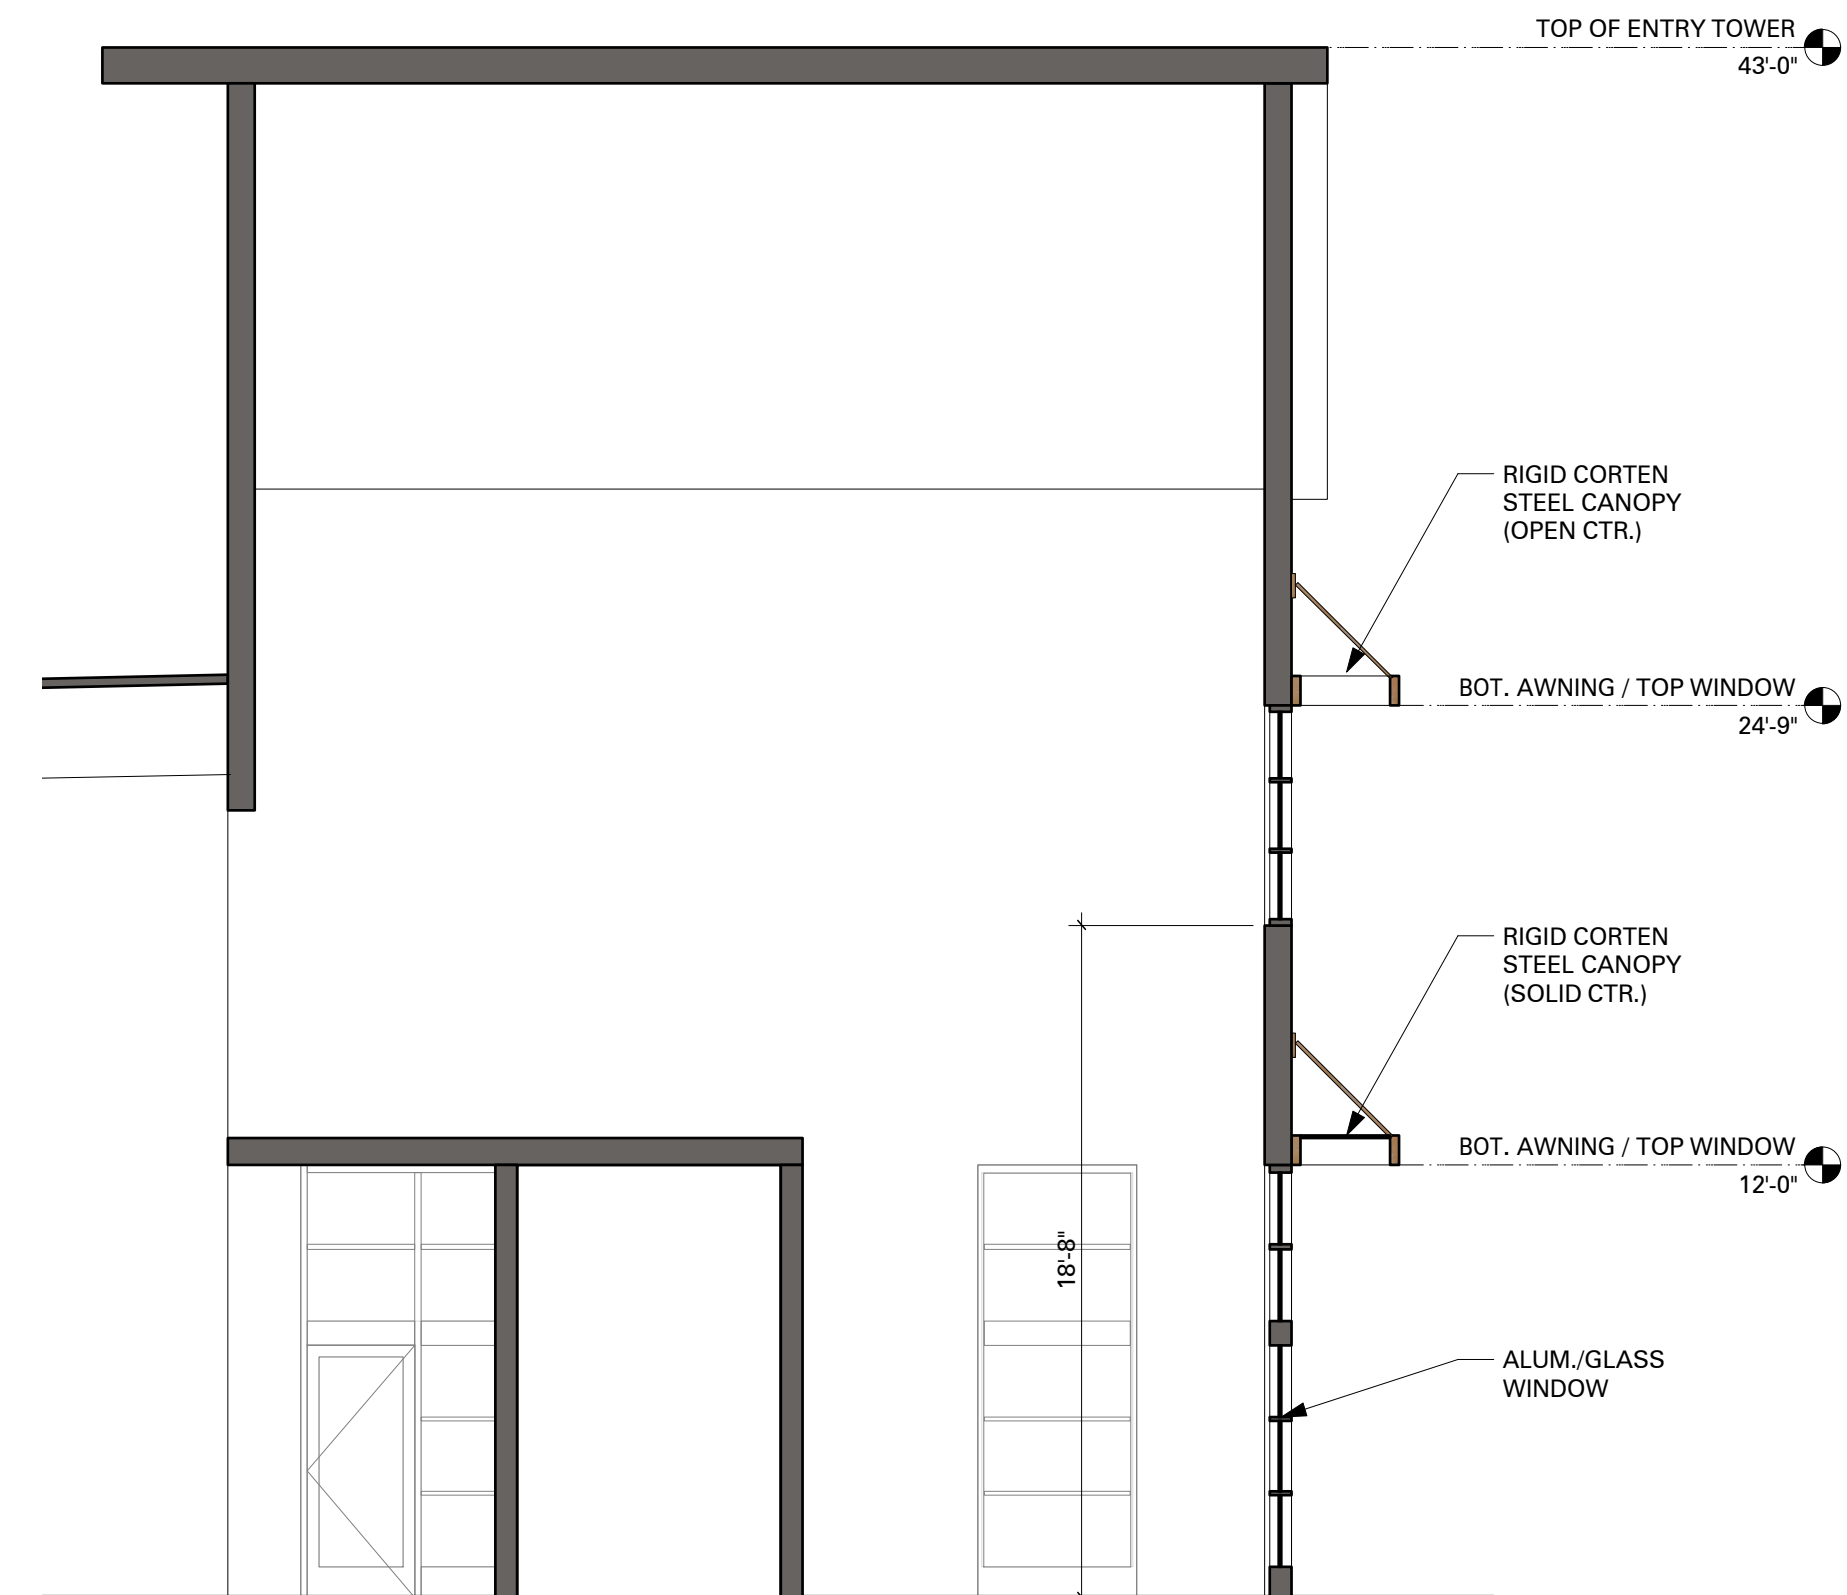

4 SECTION D
SCALE: 3/16" = 1'-0"

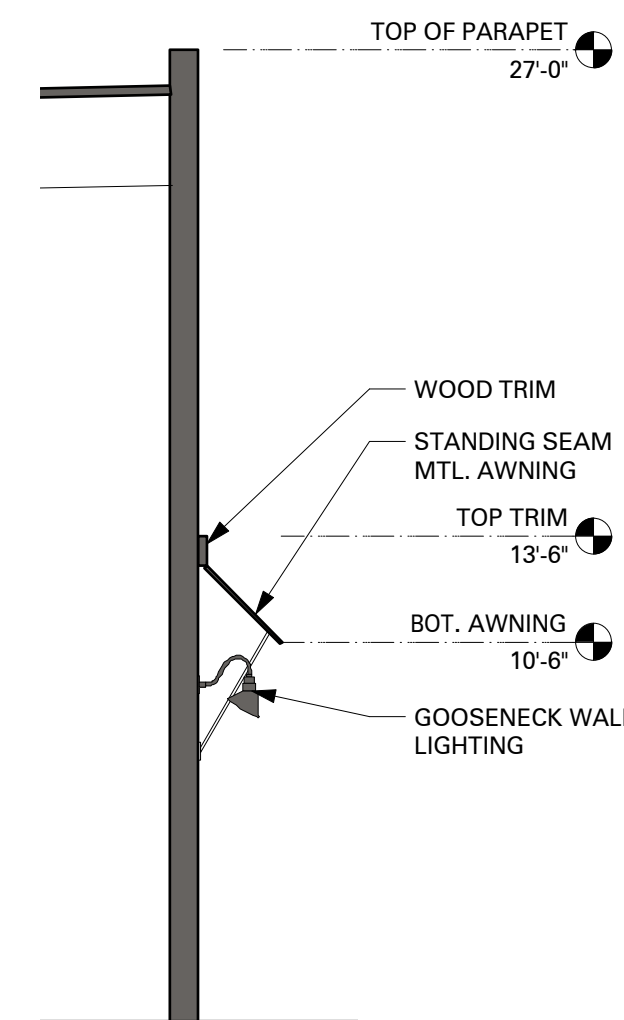

5 SECTION E
SCALE: 3/16" = 1'-0"

Mark	Date	Description
1	04.20.17	Planning Submittal

Project name/#: Save Mart Manteca / 17008
CAD File Name: 17008_SAVE_MAN_EXT ELEVATION.vwx
Issue Date: 04.20.2017

This Drawing is the property of Shook Kelley, Inc. and is not to be reproduced in whole or in part. It is to be used for the project and site specifically identified herein and is not to be used on any other project. This Drawing is to be returned upon the written request of Shook Kelley, Inc.

shook kelley

Copyright 2017 Shook Kelley, Inc.
All Rights Reserved.

MATERIALS & SECTIONS
SAVE MART BUILDING

Scale: As Noted

SD-05