

Owner:



EXETER PROPERTY GROUP
333-HEGENBERGER ROAD STE. #310
OAKLAND, CA 94621
tel: 209-915-7783

Project:

2325 WEST LOUISE AVENUE
MANTECA, CA

Consultants:


CIVIL	KIER & WRIGHT
STRUCTURAL	-
MECHANICAL	-
PLUMBING	-
ELECTRICAL	-
LANDSCAPE	GREEN DESIGN
FIRE PROTECTION	-
SOILS ENGINEER	-
LIGHTING	TURTLE & HUGHES

Title: section


Project Number: 15362.00
Drawn by: JL
Date: 06/23/2017
Revision:

Sheet:


DAB-A4.1

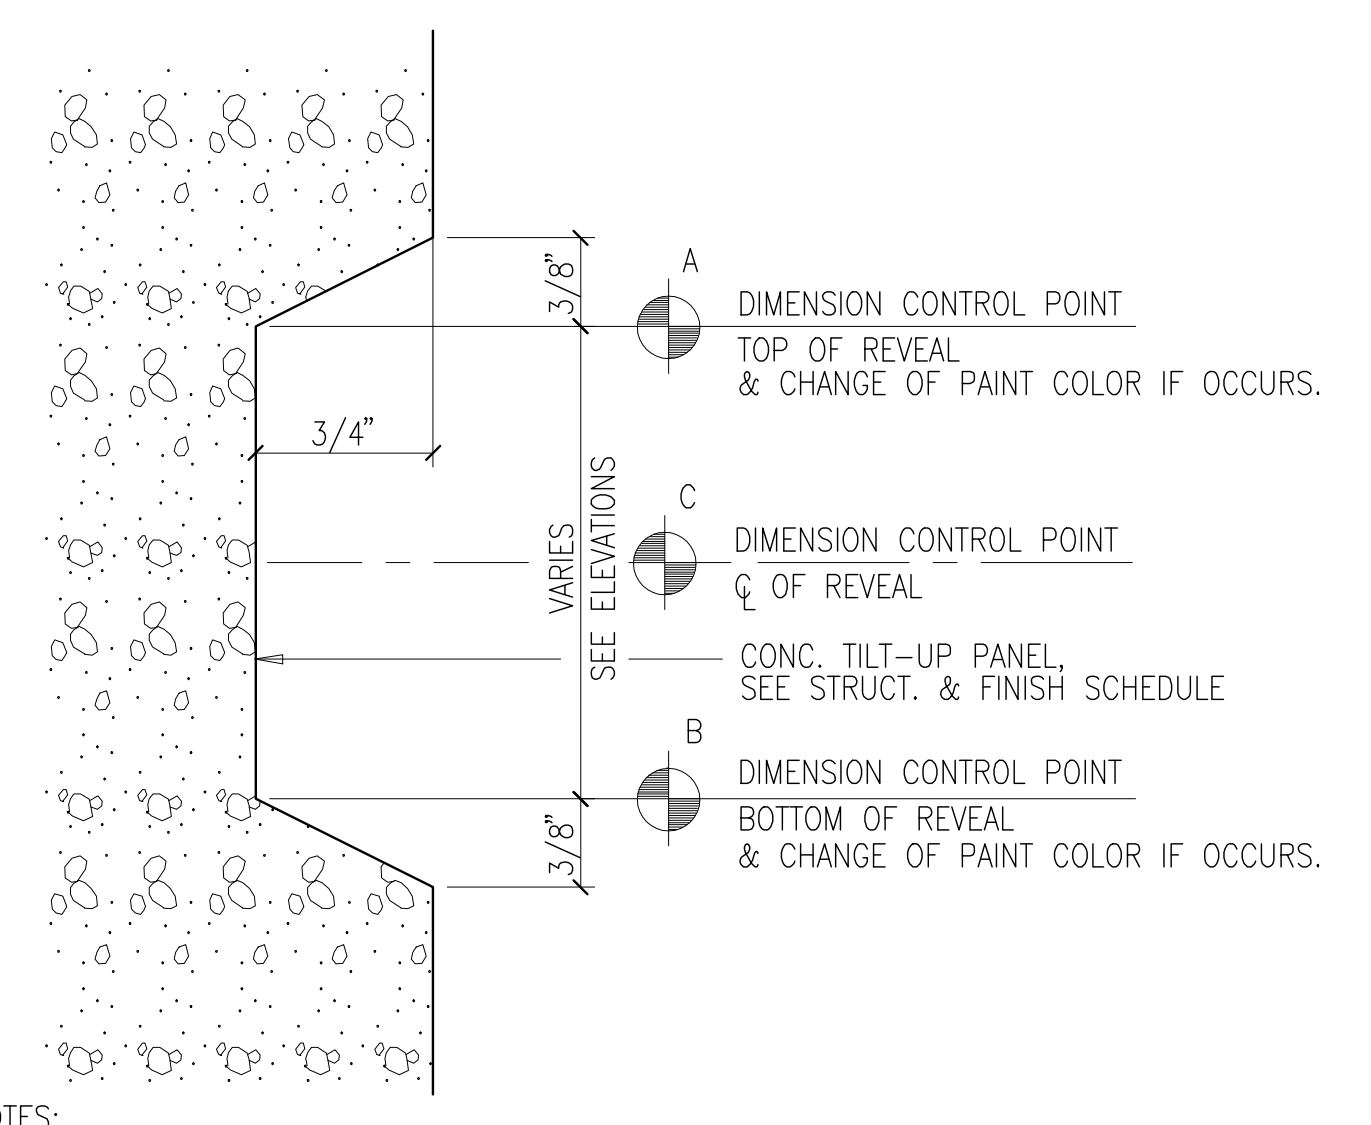


TYP. CONCRETE REVEAL B
scale: N.T.S.

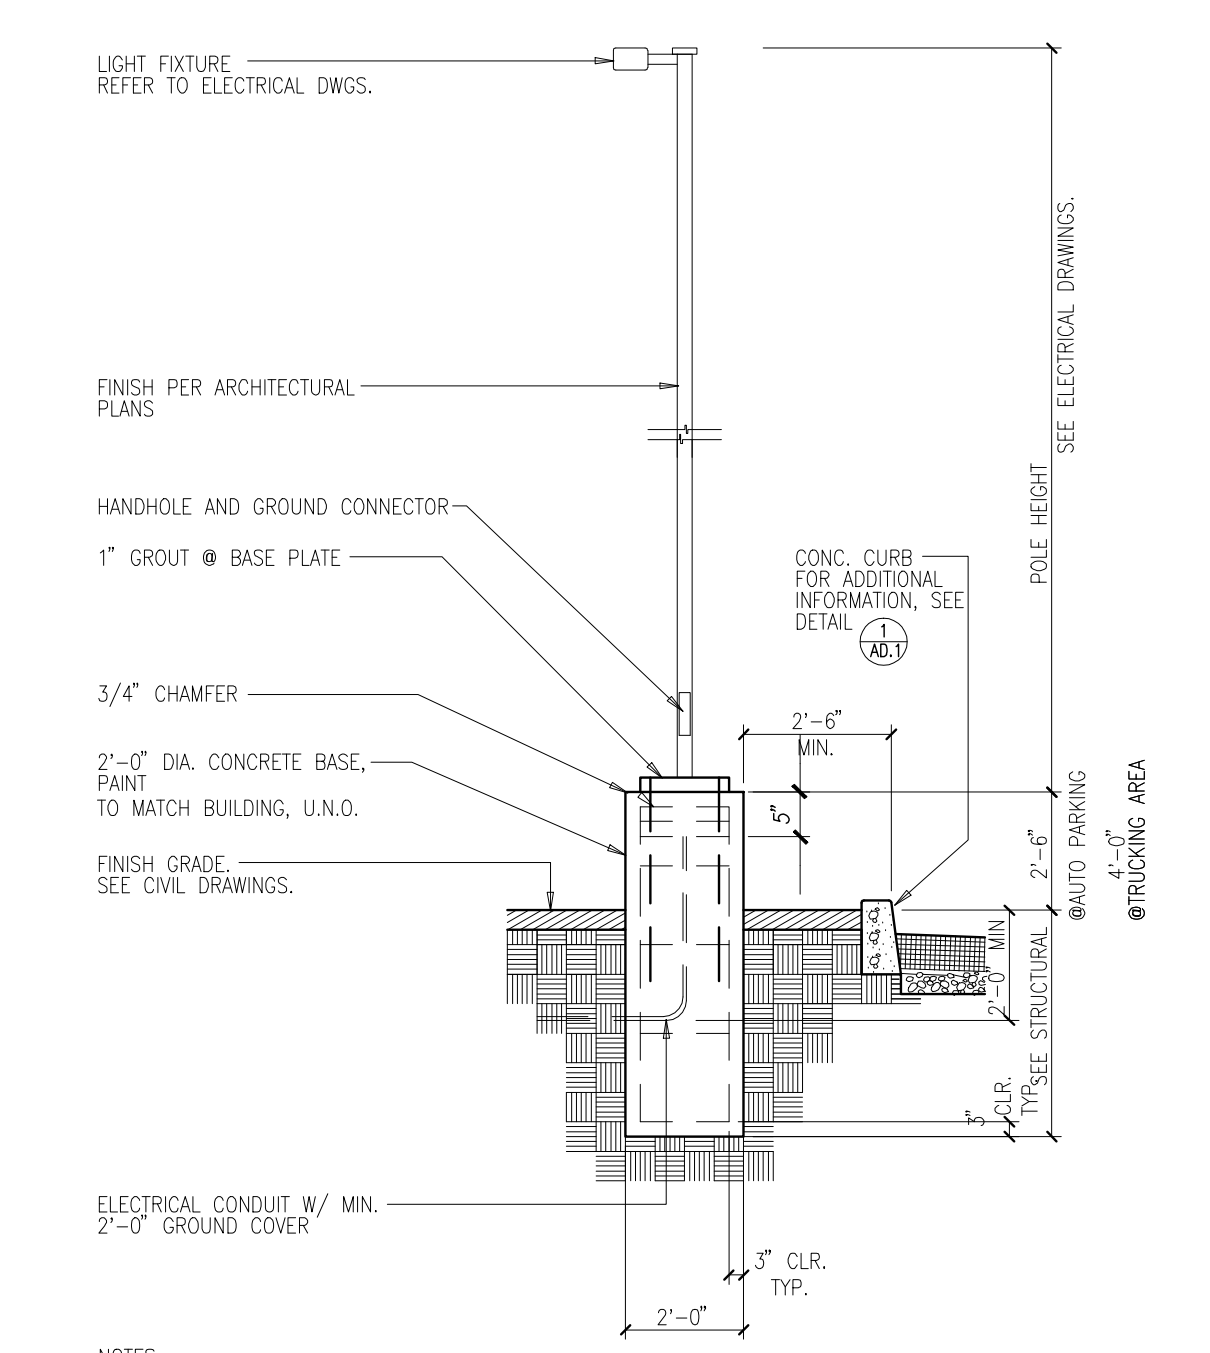

LIGHT POLE AND BASE C
scale: N.T.S.

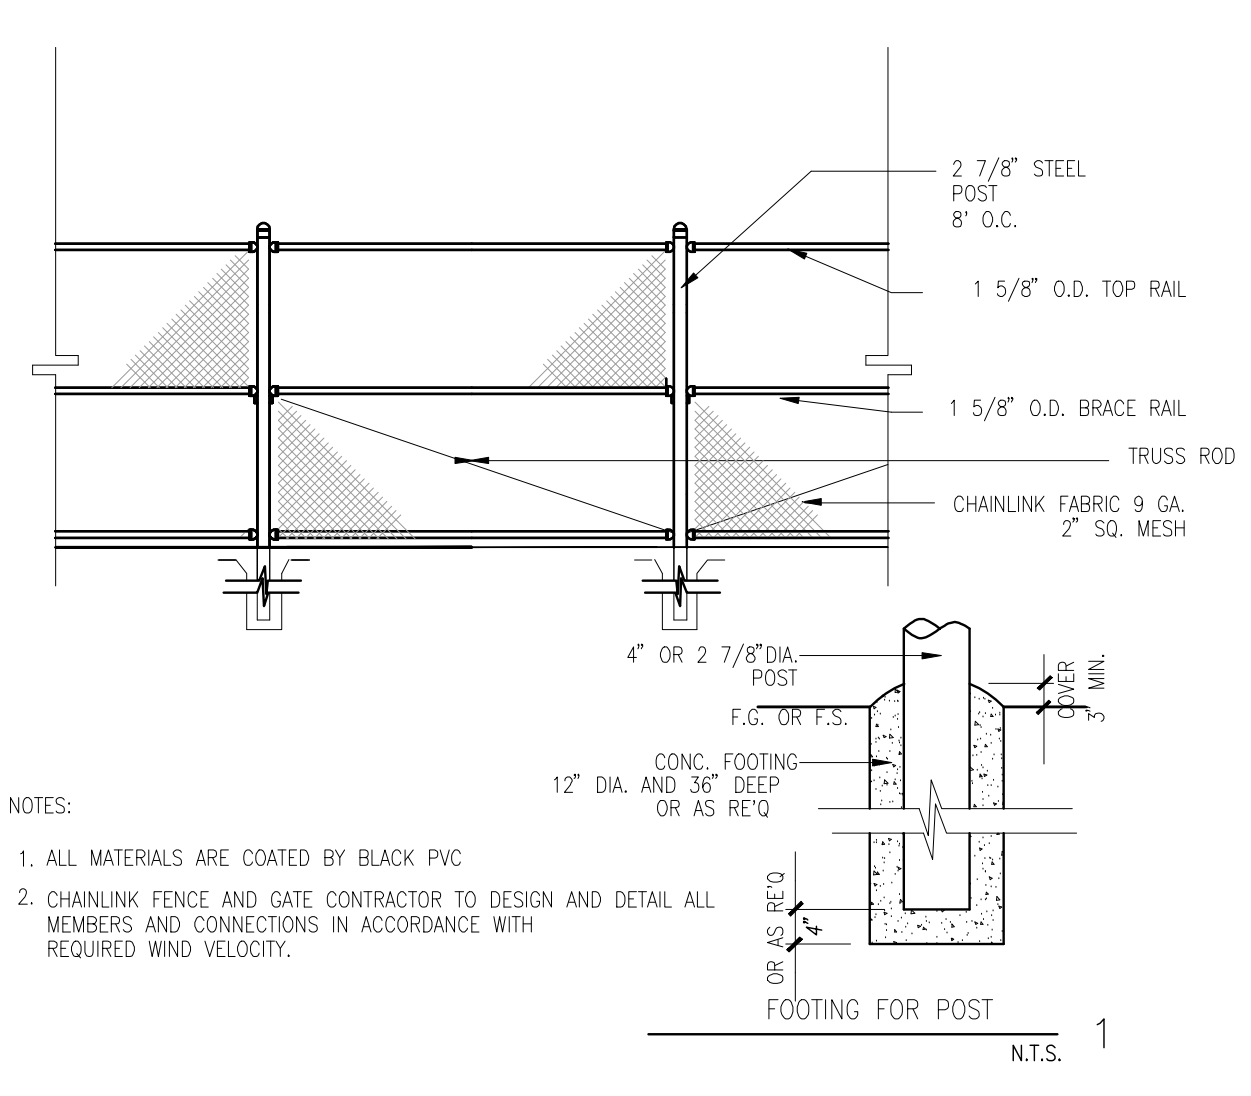

TYPICAL CHAIN-LINK FENCE C
scale: N.T.S.

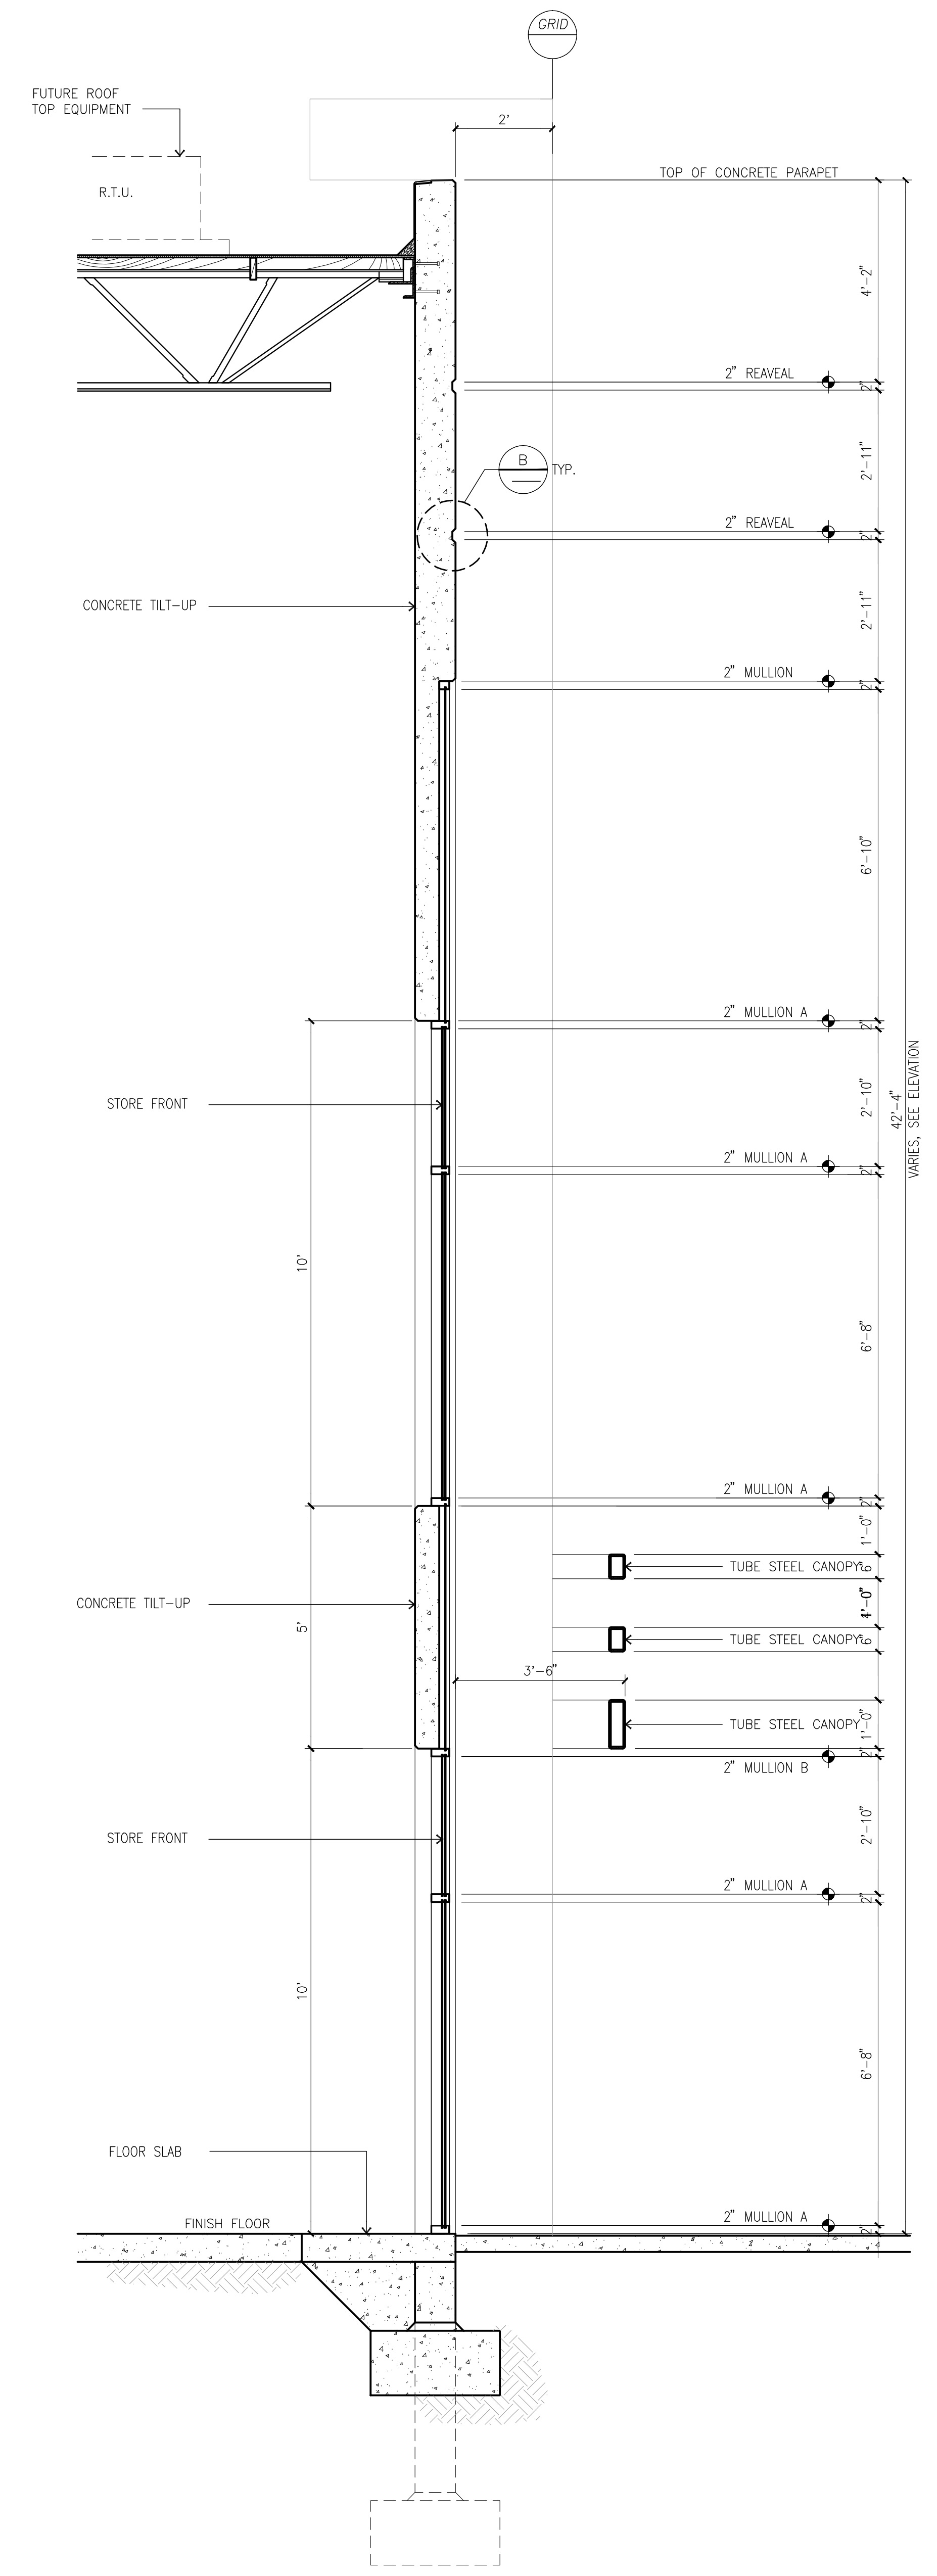

WALL SECTION @ WINDOWS A
scale: 1/2"=1'-0"