


PARTIAL FLOOR PLAN
SCALE: 1/16"=1'-0"

DOOR TYPES

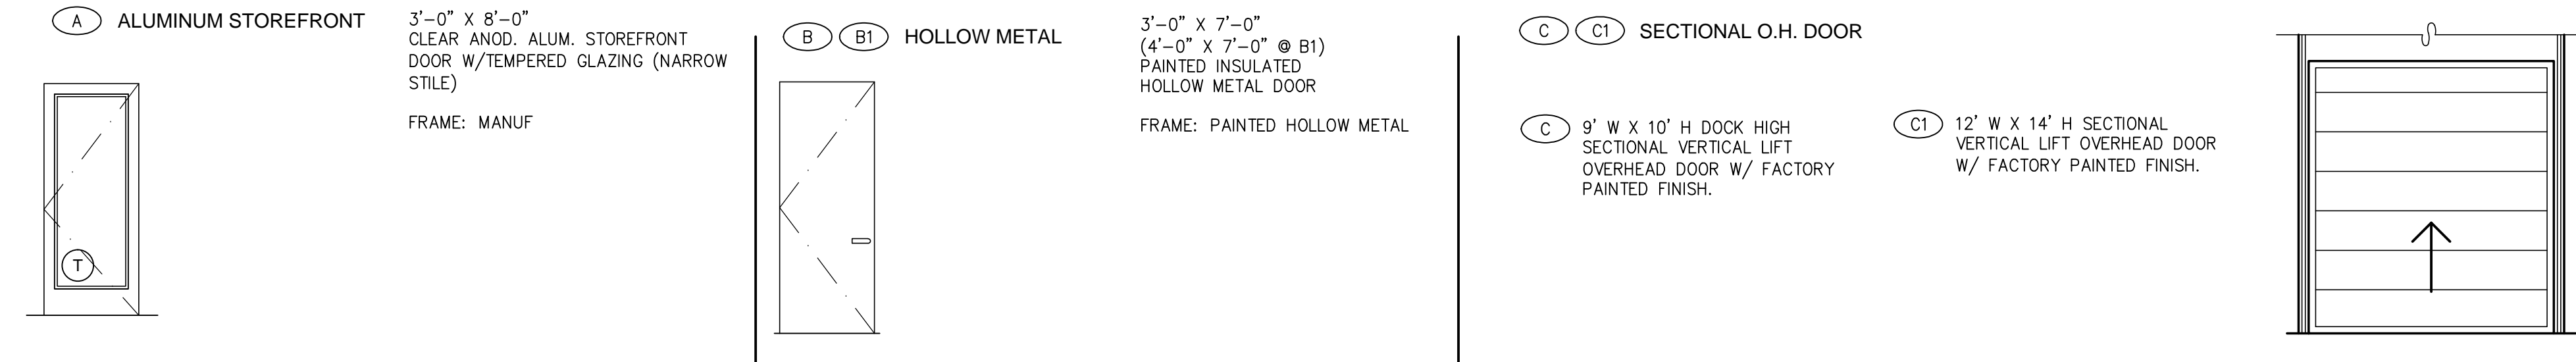

FLOOR PLAN NOTES

- 1 STRUCTURAL COLUMN, SEE STRUCTURAL DRAWINGS.
- 2 STRUCTURAL CONCRETE SLAB, SEE STRUCTURAL DRAWINGS. PROVIDE VAPOR RETARDER OVER SAND BASE AT OFFICE AREA PER SOILS REPORT. PROVIDE SEALER FOR CONCRETE FLOOR AREA IN WAREHOUSE.

WARE, MALCOLM
Leading Design for Commercial Real Estate

architecture
planning
interior design
graphics
civil engineering

2400 Camino Ramon, Suite 390
San Ramon, California 94583
Phone: 925.344.9621
Fax: 925.344.9621

PACIFIC BUSINESS CENTER
MANTECA, CALIFORNIA

PARTIAL FLOOR PLAN		REMARKS	DATE	REVISIONS
DATE	05/17/12	PLANNING SUBMITTAL		
1				

PA / PM:	RAYMOND LEE
DRAWN BY:	cadd
JOB NO.:	

SHEET
A2.1d