


PARTIAL FLOOR PLAN  
SCALE: 1/16"=1'-0"

**DOOR TYPES**

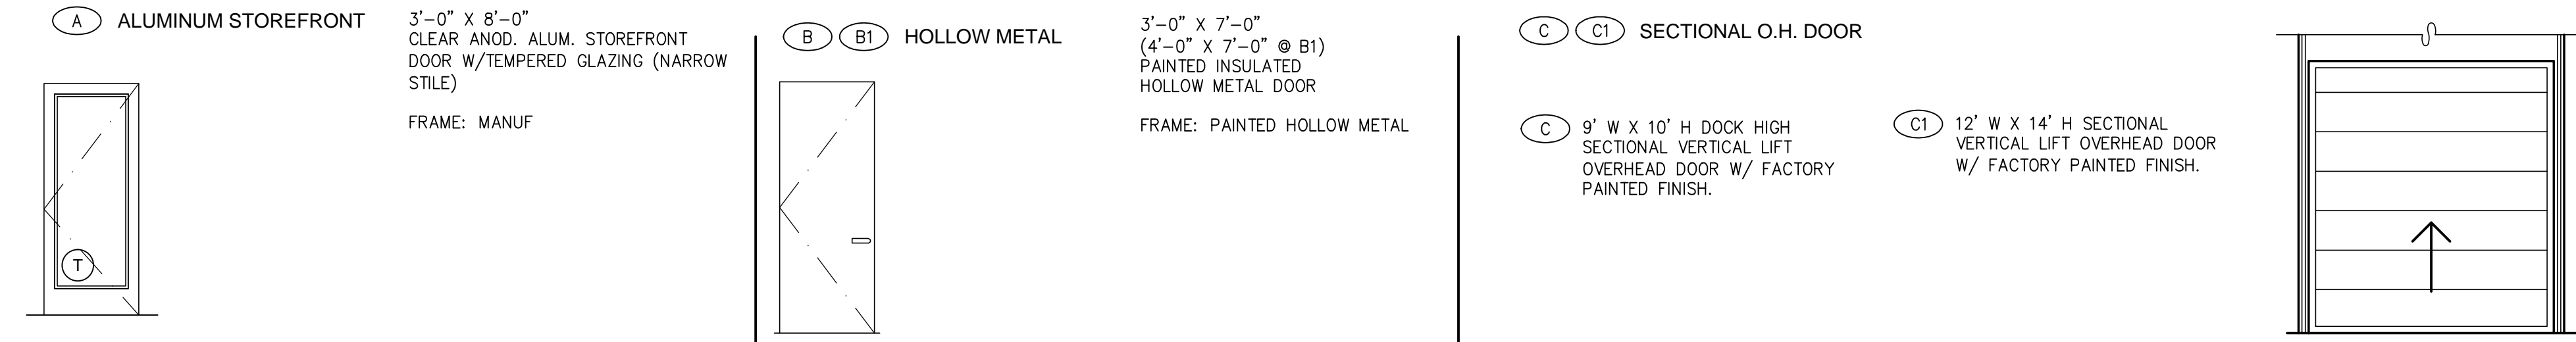

**FLOOR PLAN NOTES**

- 1 STRUCTURAL COLUMN, SEE STRUCTURAL DRAWINGS.
- 2 STRUCTURAL CONCRETE SLAB, SEE STRUCTURAL DRAWINGS. PROVIDE VAPOR RETARDER OVER SAND BASE AT OFFICE AREA PER SOILS REPORT. PROVIDE SEALER FOR CONCRETE FLOOR AREA IN WAREHOUSE.

PARTIAL FLOOR PLAN		
DATE	REVISIONS	REMARKS
05/17/12	PLANNING SUBMITTAL	
1		

PA / PM: RAYMOND LEE  
DRAWN BY: ERIC KAUFFMAN  
JOB NO:

SHEET  
**A2.1e**

**WARE MALCOLM**  
Leading Design for Commercial Real Estate

architecture  
planning  
graphics  
civil engineering  
2400 Camino Ramon, Suite 390  
San Ramon, California 94583  
Phone: 925.244.9621  
Fax: 925.244.9621

**PACIFIC BUSINESS CENTER**  
MANTECA, CALIFORNIA

THESE DRAWINGS AND SPECIFICATIONS ARE THE PROPERTY AND COPYRIGHT OF WARE MALCOLM AND SHALL NOT BE USED ON ANY OTHER WORK EXCEPT BY AGREEMENT WITH WARE MALCOLM. WRITTEN DIMENSIONS SHALL TAKE PRECEDENCE OVER SCALED DIMENSIONS AND SHALL BE VERIFIED ON THE JOB SITE. ANY DISCREPANCY SHALL BE BROUGHT TO THE NOTICE OF WARE MALCOLM PRIOR TO THE COMMENCEMENT OF ANY WORK.