



WEST ELEVATION
SCALE: 1/16"=1'-0" (B)

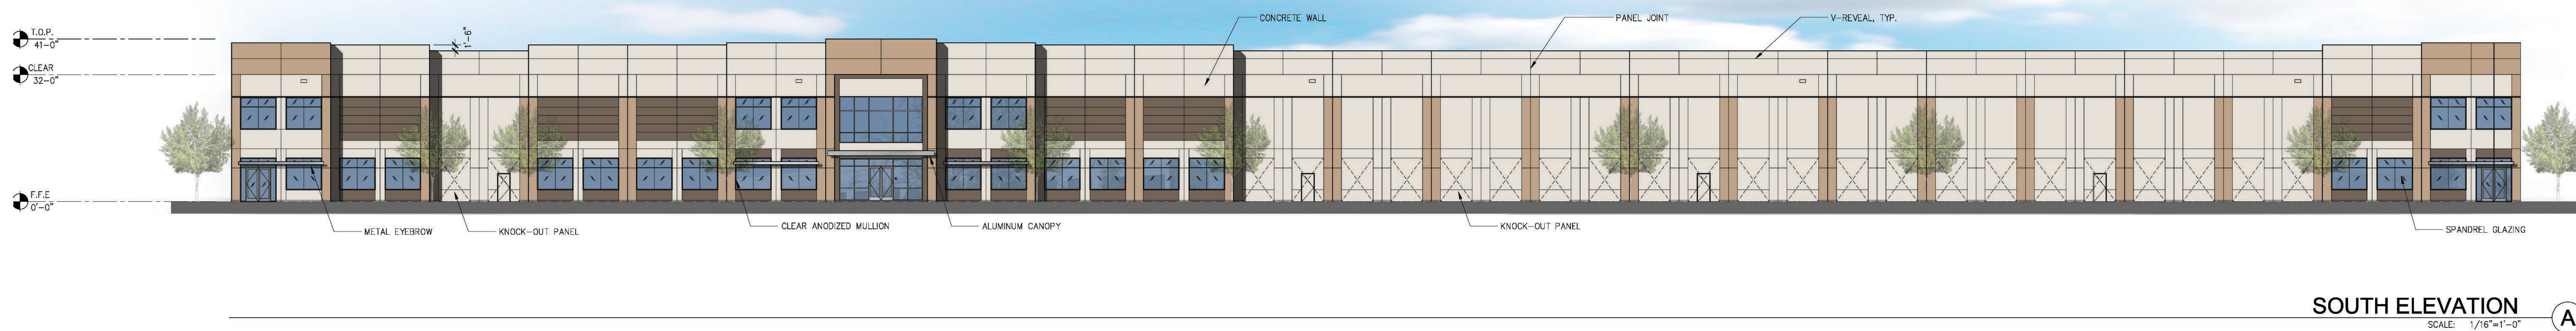

SOUTH ELEVATION
SCALE: 1/16"=1'-0" (A)

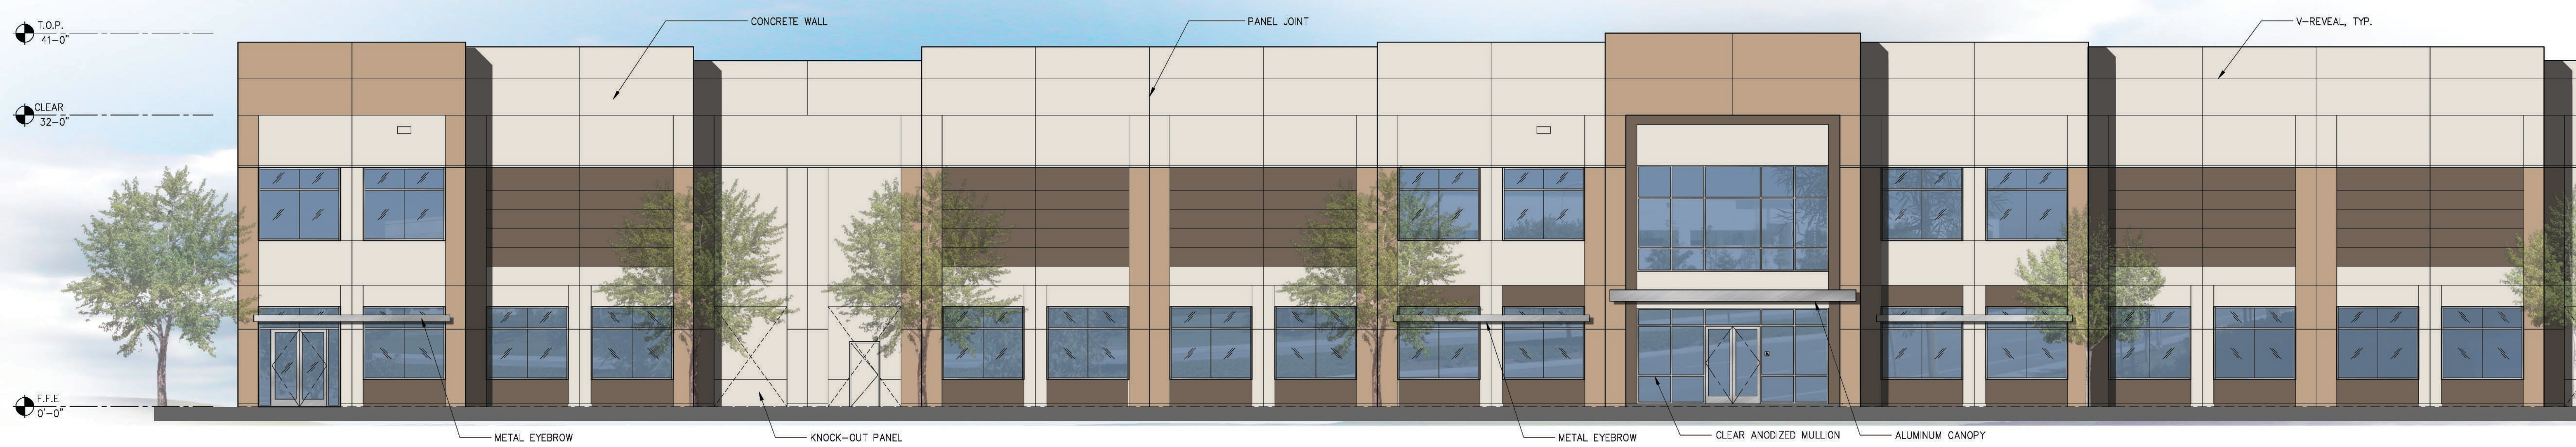

ENLARGED SOUTH ELEVATION
SCALE: 1/8"=1'-0" (A)

- BASE PAINT
- ACCENT PAINT 1
- ACCENT PAINT 2
- GLAZING
- CLEAR ANODIZED ALUMINUM



Conceptual Elevations - South/West
Scheme2
05-09-2012

PACIFIC BUSINESS CENTER
Manteca, CA

WARE MALCOMB
Leading Design for Commercial Real Estate
integrated service
across north america | waremalcomb.com