




FRONT ELEVATION
SCALE: 1/8" = 1'

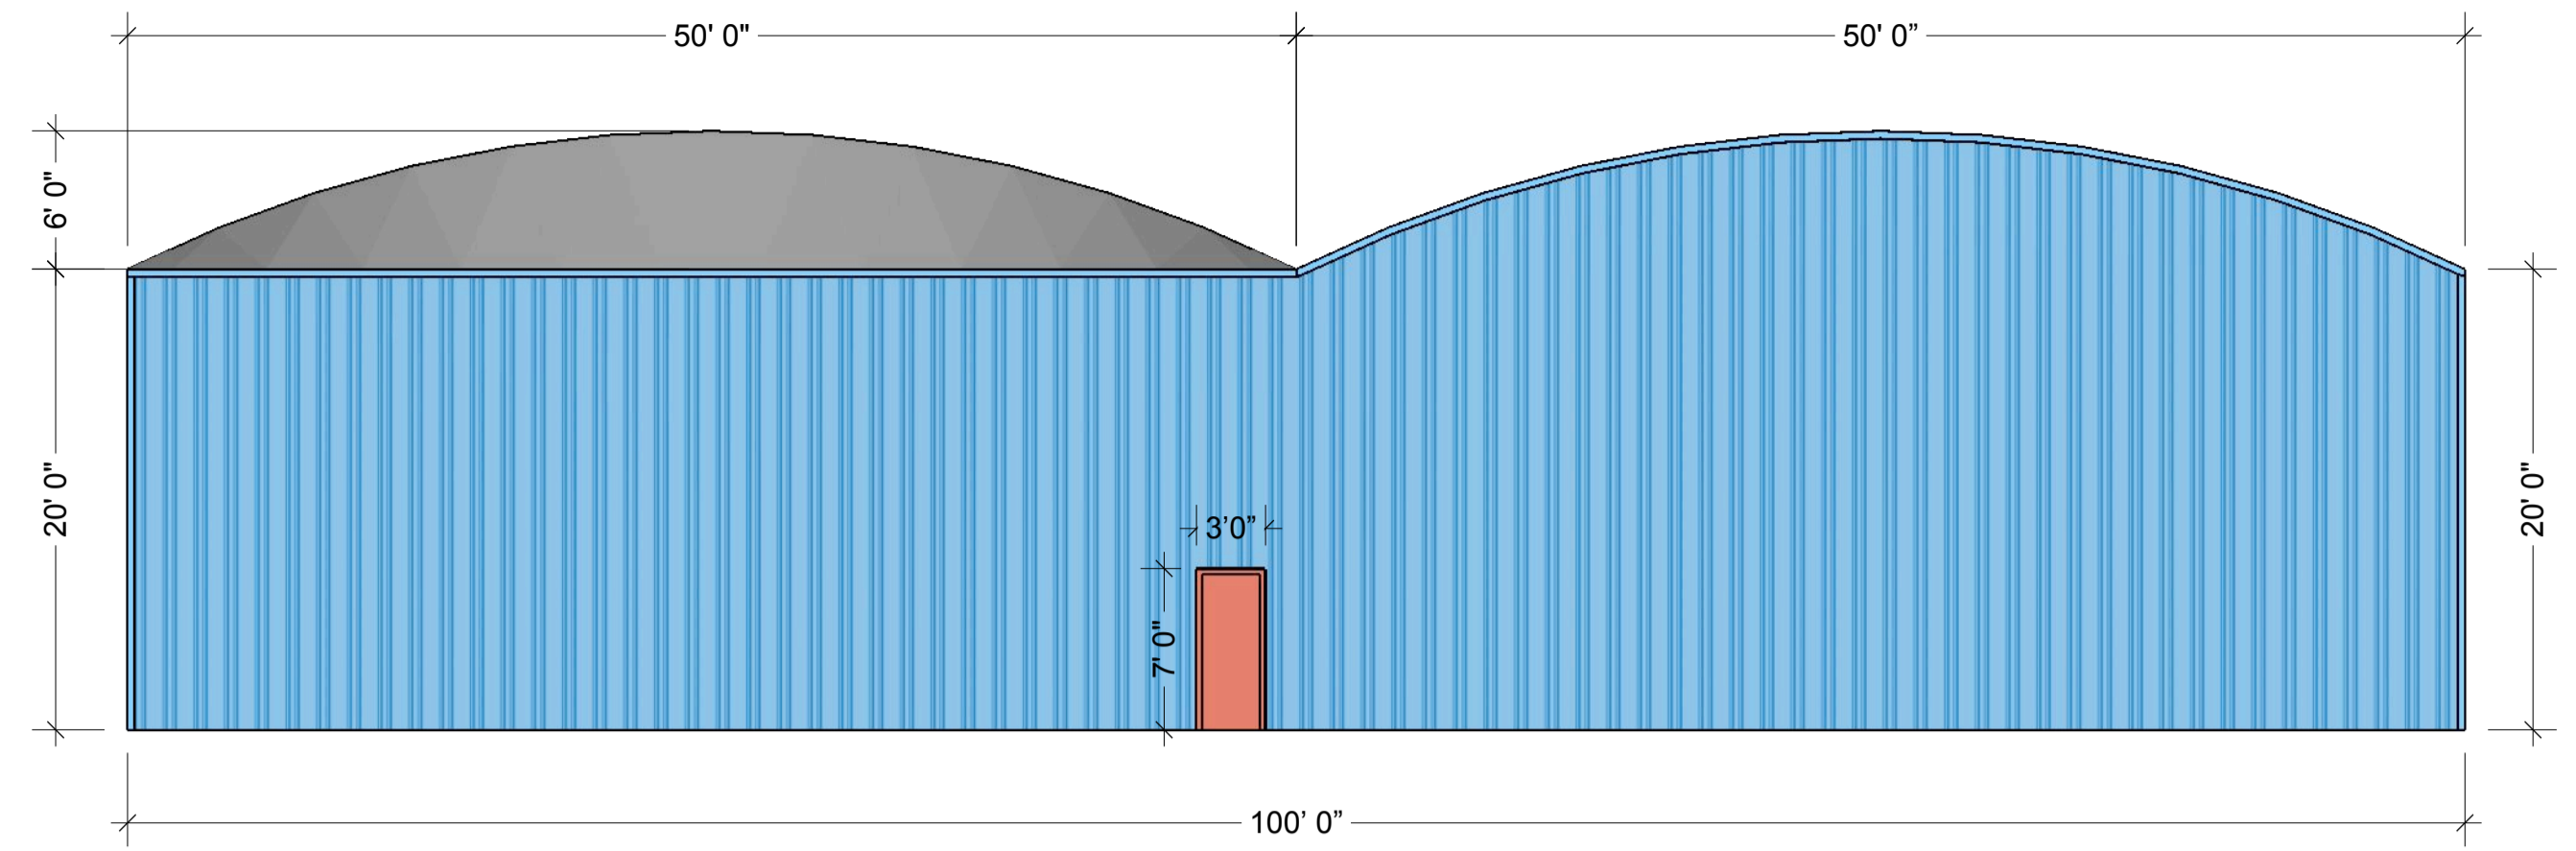


BACK ELEVATION
SCALE: 1/8" = 1'

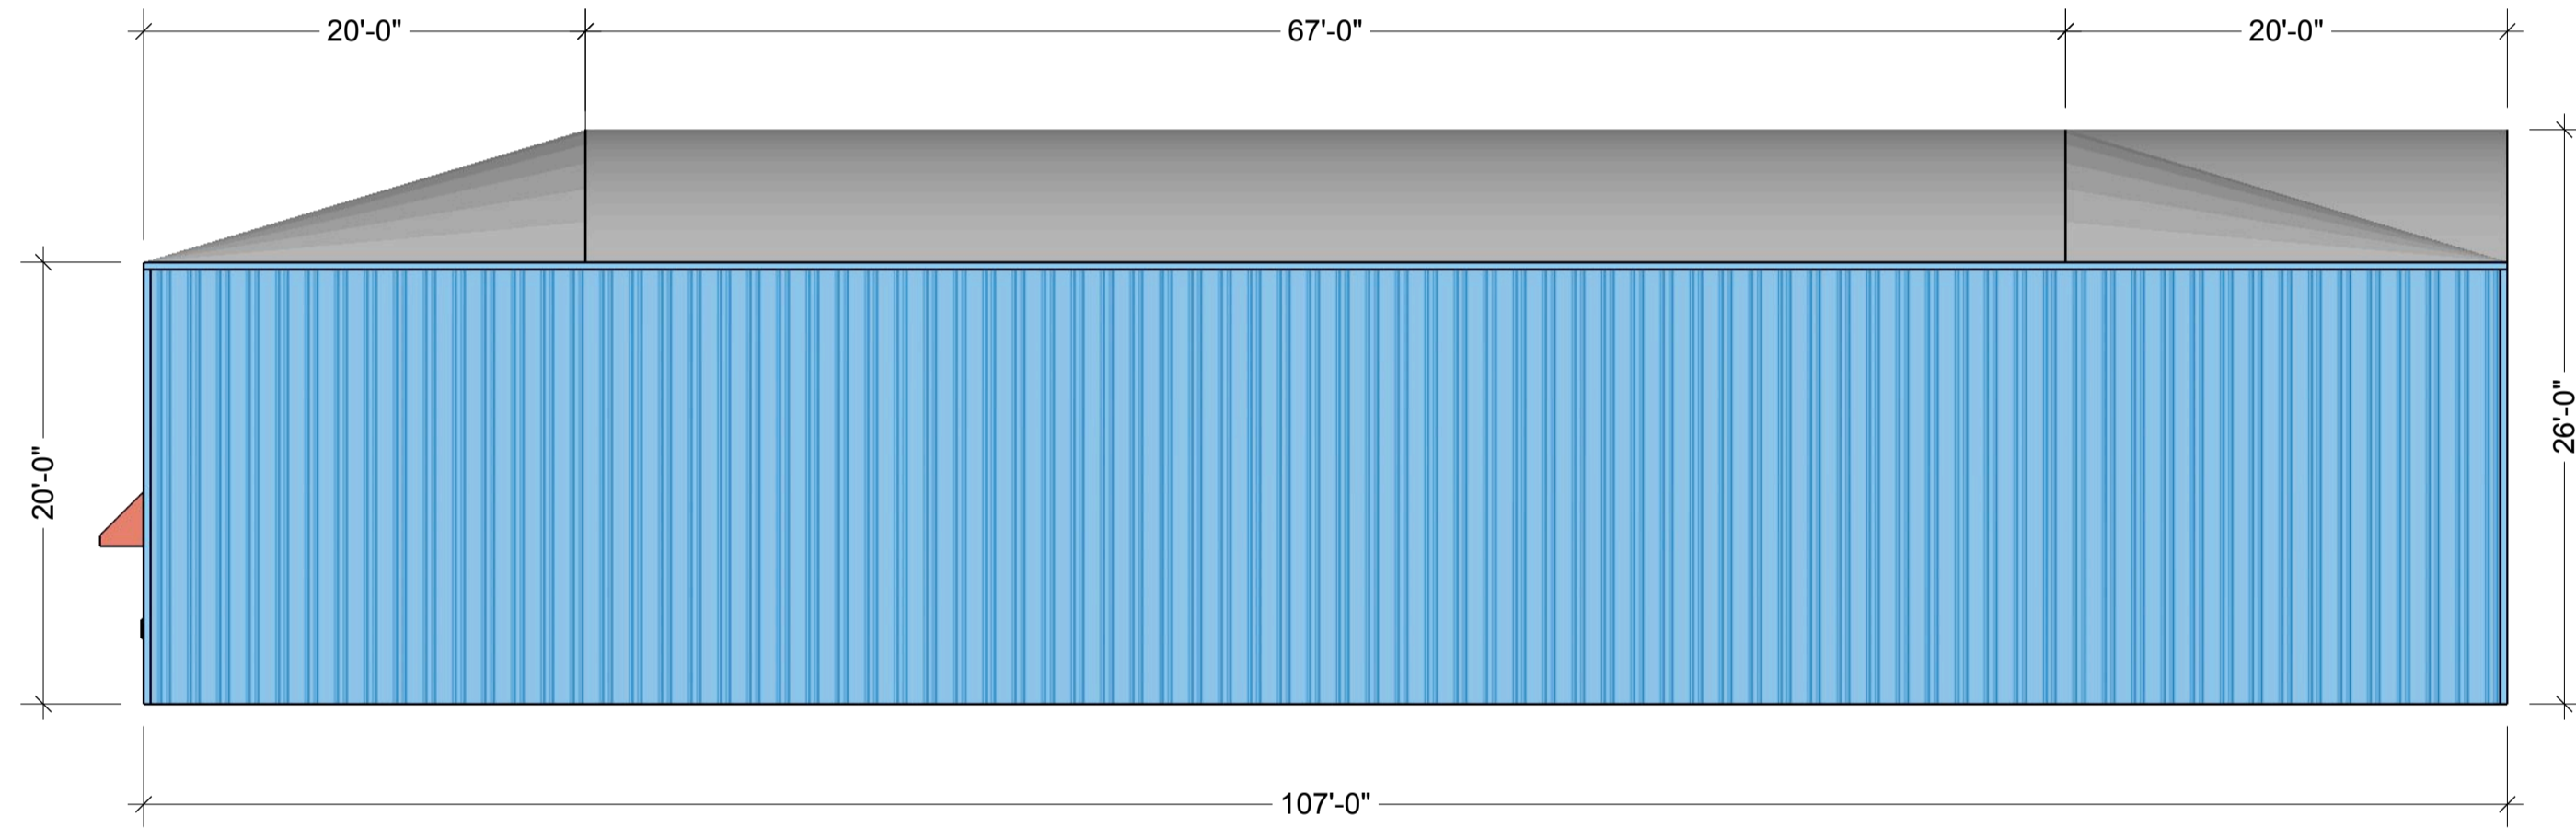

RIGHT ELEVATION
SCALE: 1/8" = 1'

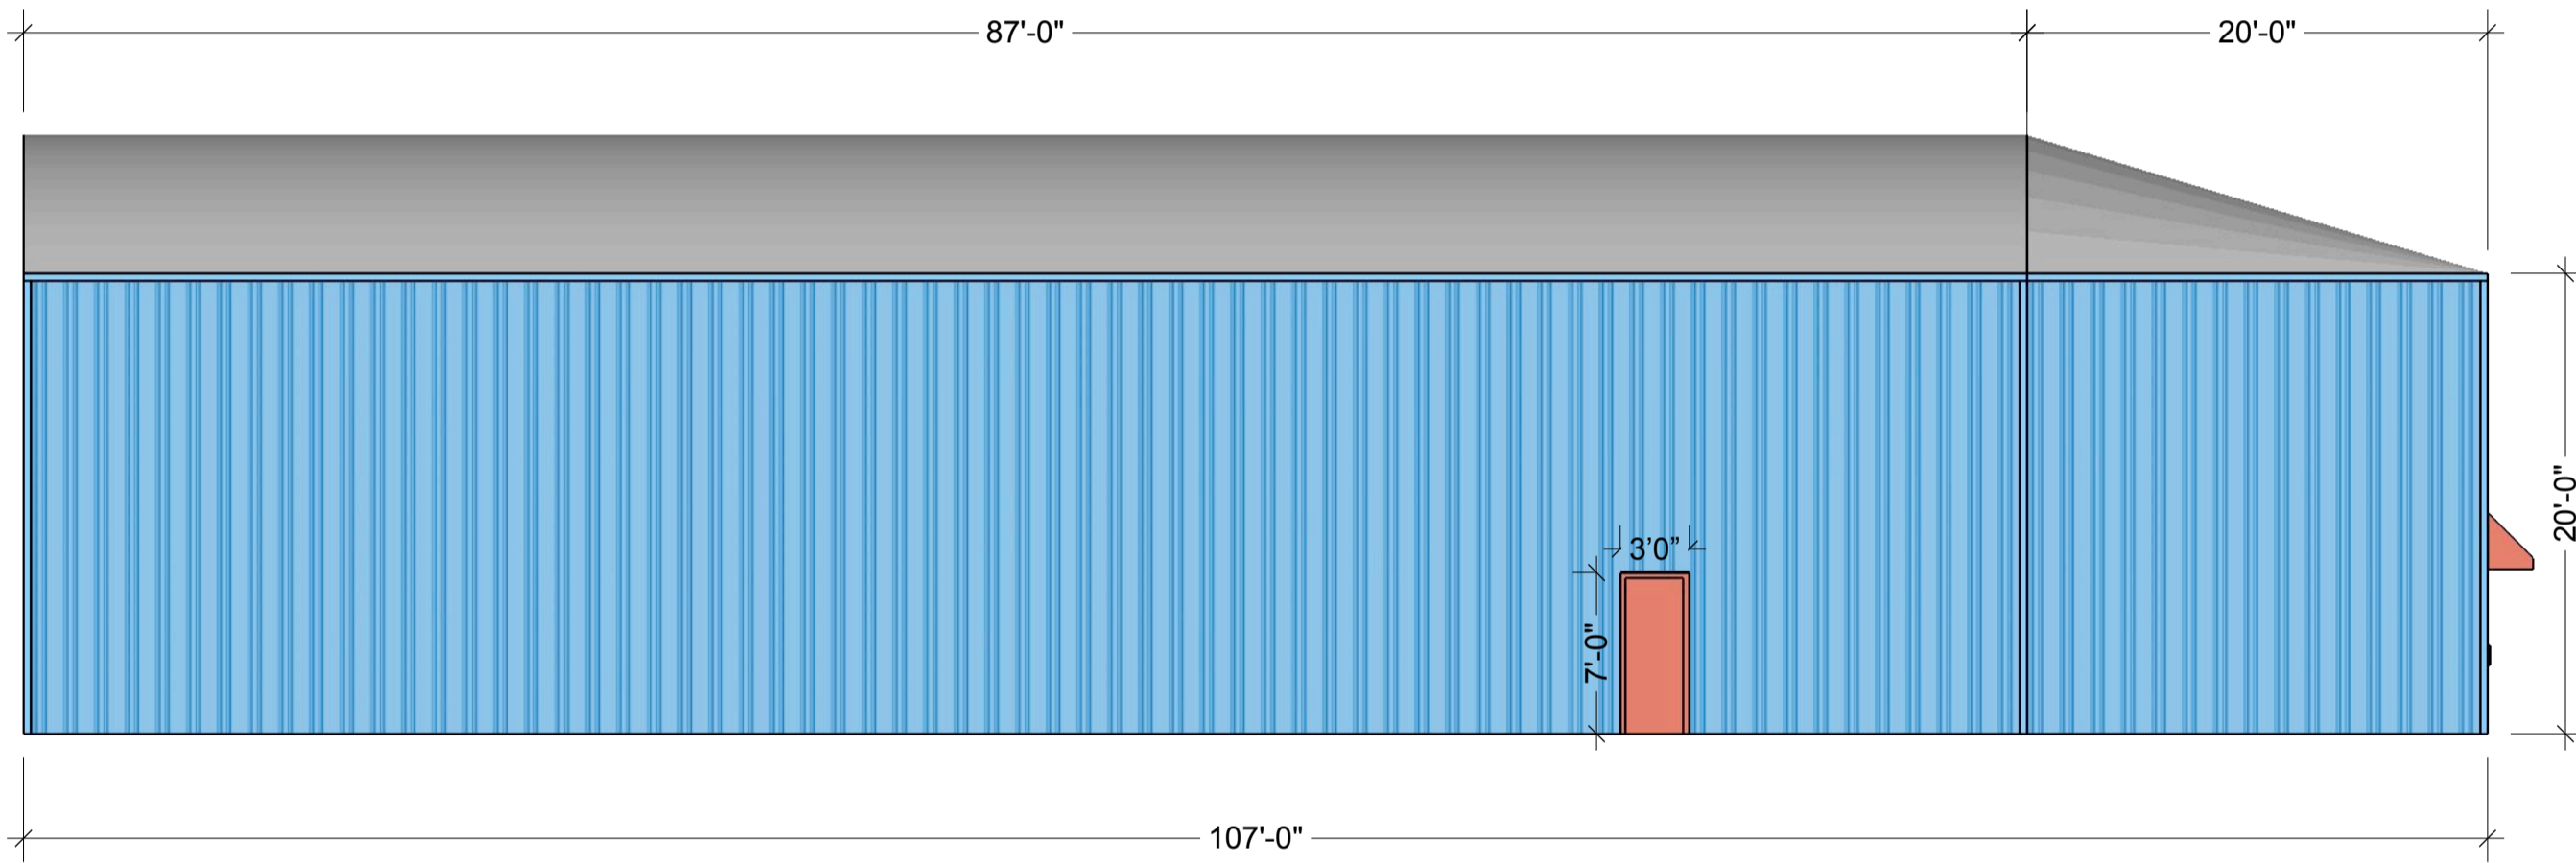

LEFT ELEVATION
SCALE: 1/8" = 1'

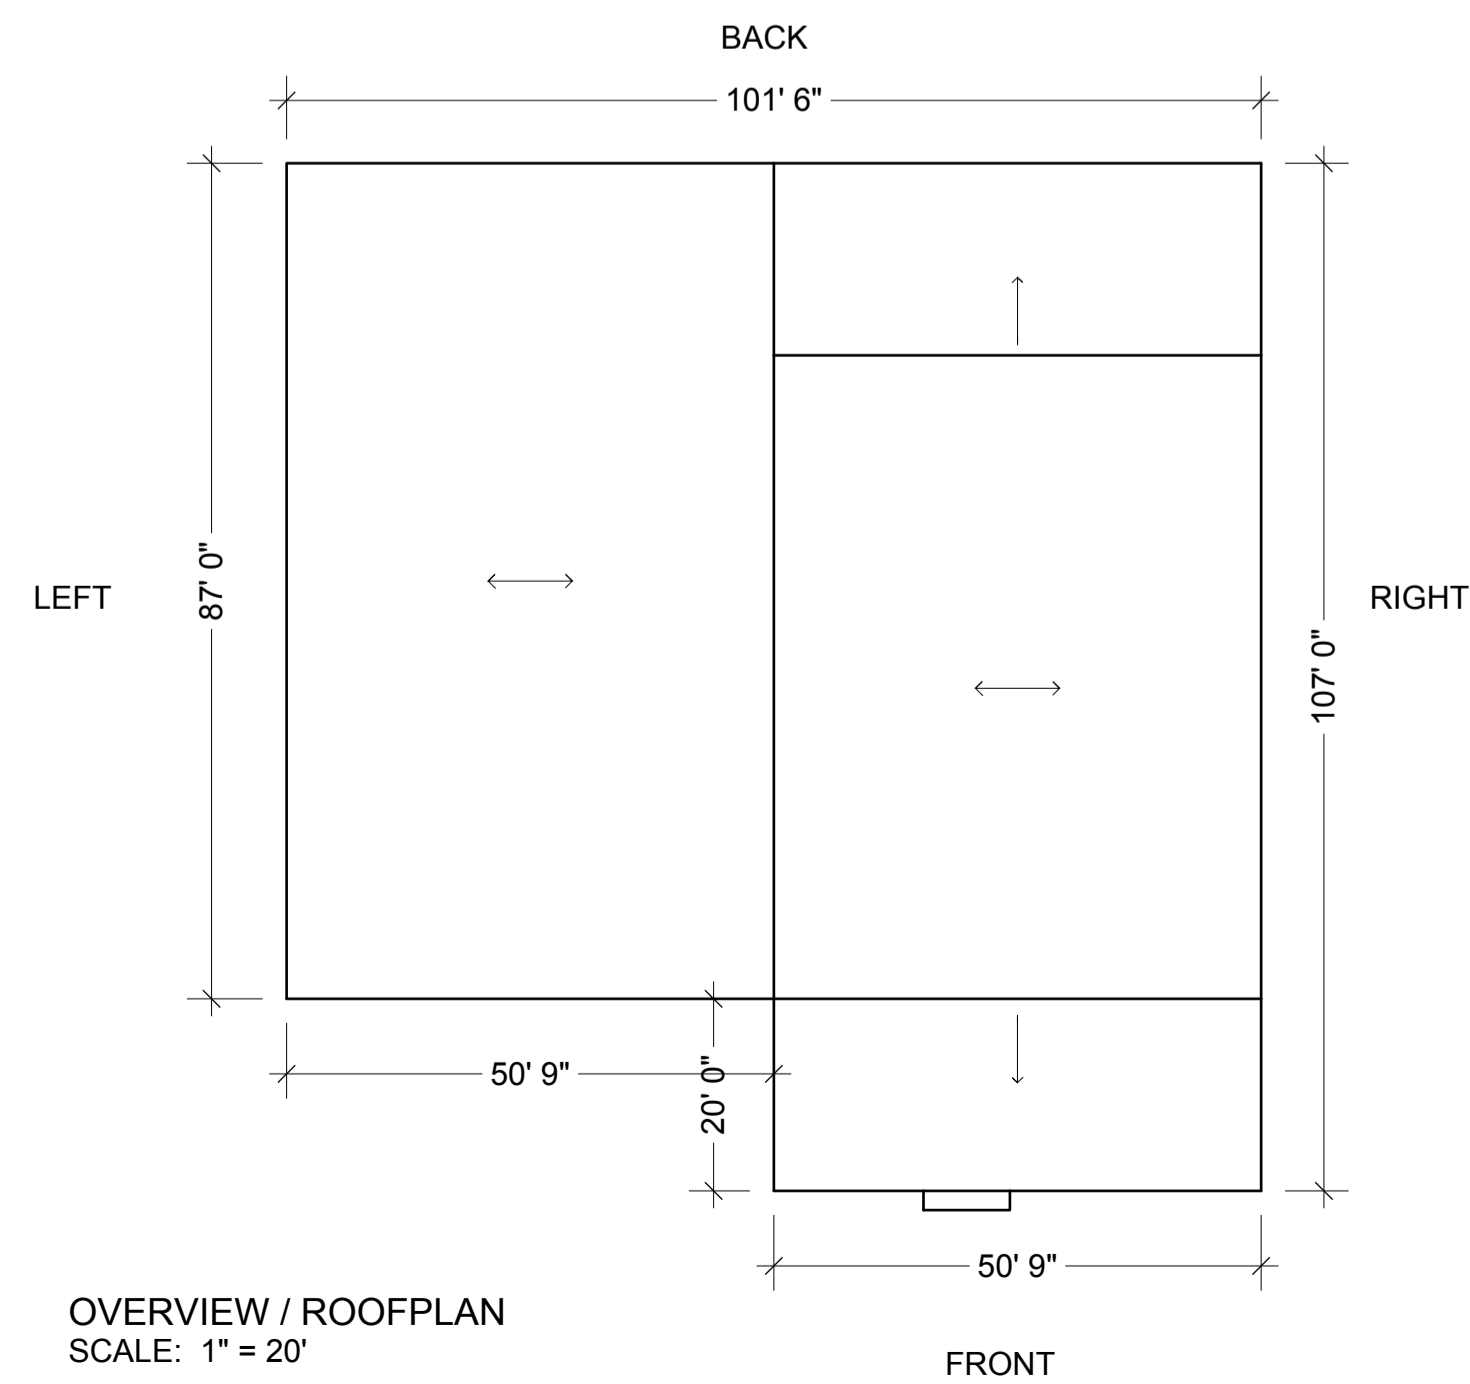

OVERVIEW / ROOFPLAN
SCALE: 1" = 20'

REVISIONS

REMARKS

NO.	DATE	DESCRIPTION
1		
2		
3		
4		
5		

DeGroot Construction
General Contractor & Project Management
1685 Deer Park Dr. PM 0200 679-3223 Lic. 145344
Manteca, Ca 95238 FX: (209) 238-3705 degrootconstruction@gmail.com

270 OAK STREET, MANTECA CA

ELEVATIONS