




FRONT ELEVATION  
SCALE: 1/8" = 1'

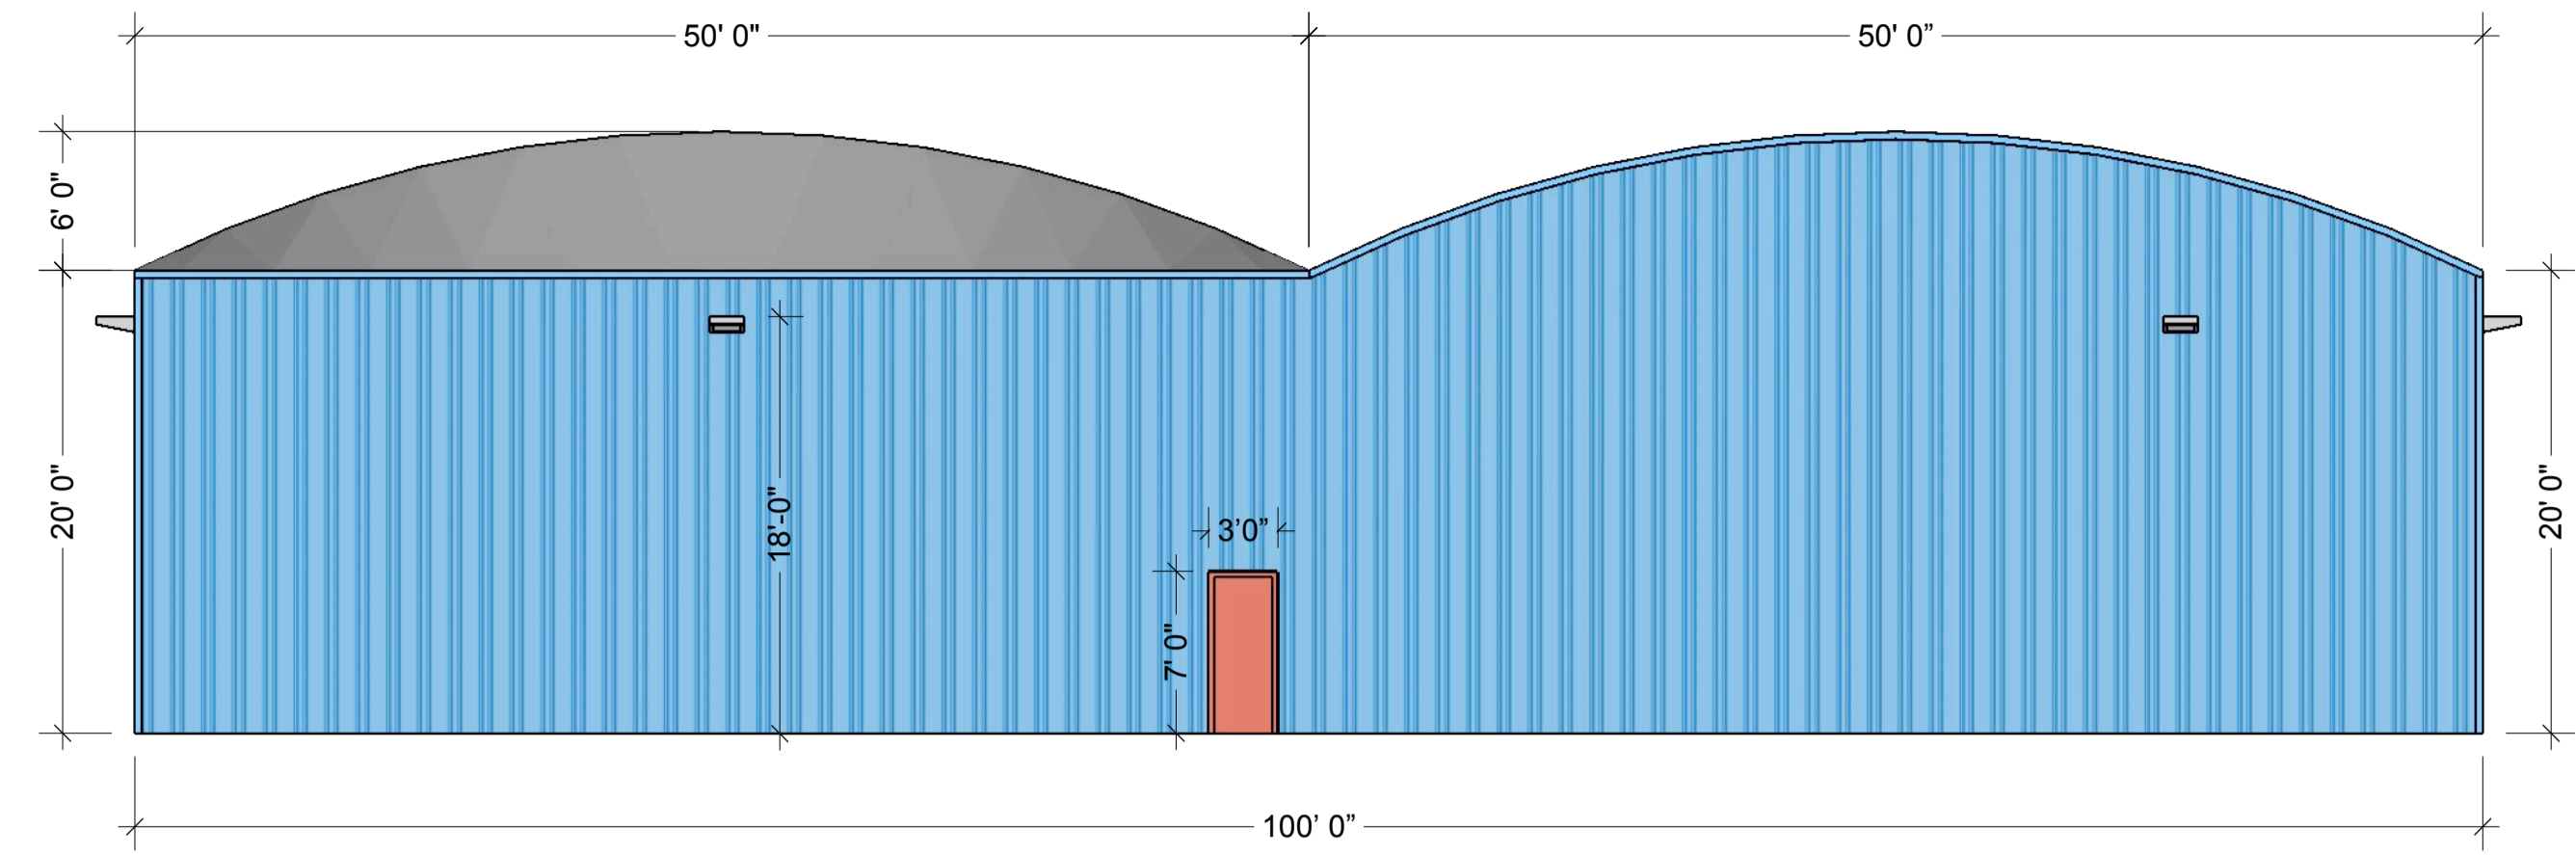


BACK ELEVATION  
SCALE: 1/8" = 1'

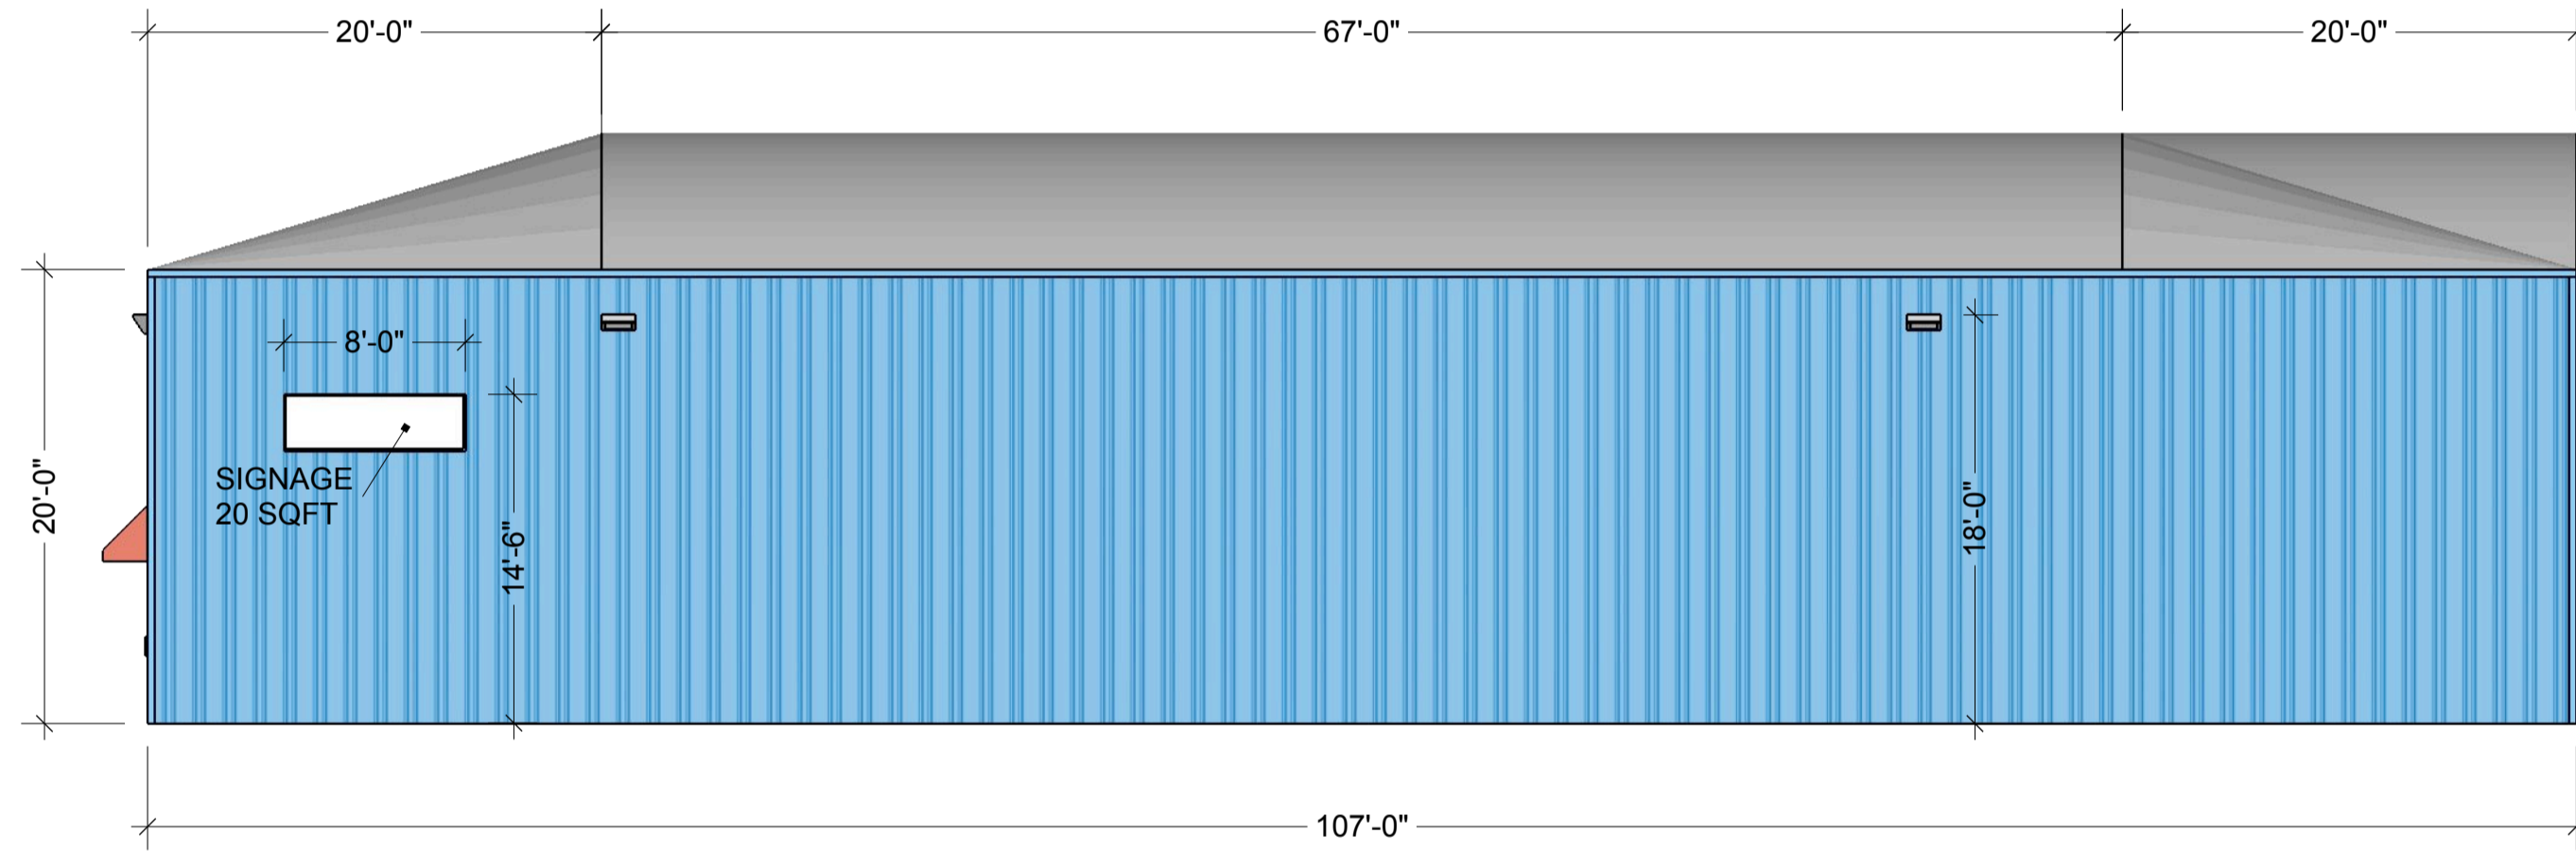

RIGHT ELEVATION  
SCALE: 1/8" = 1'

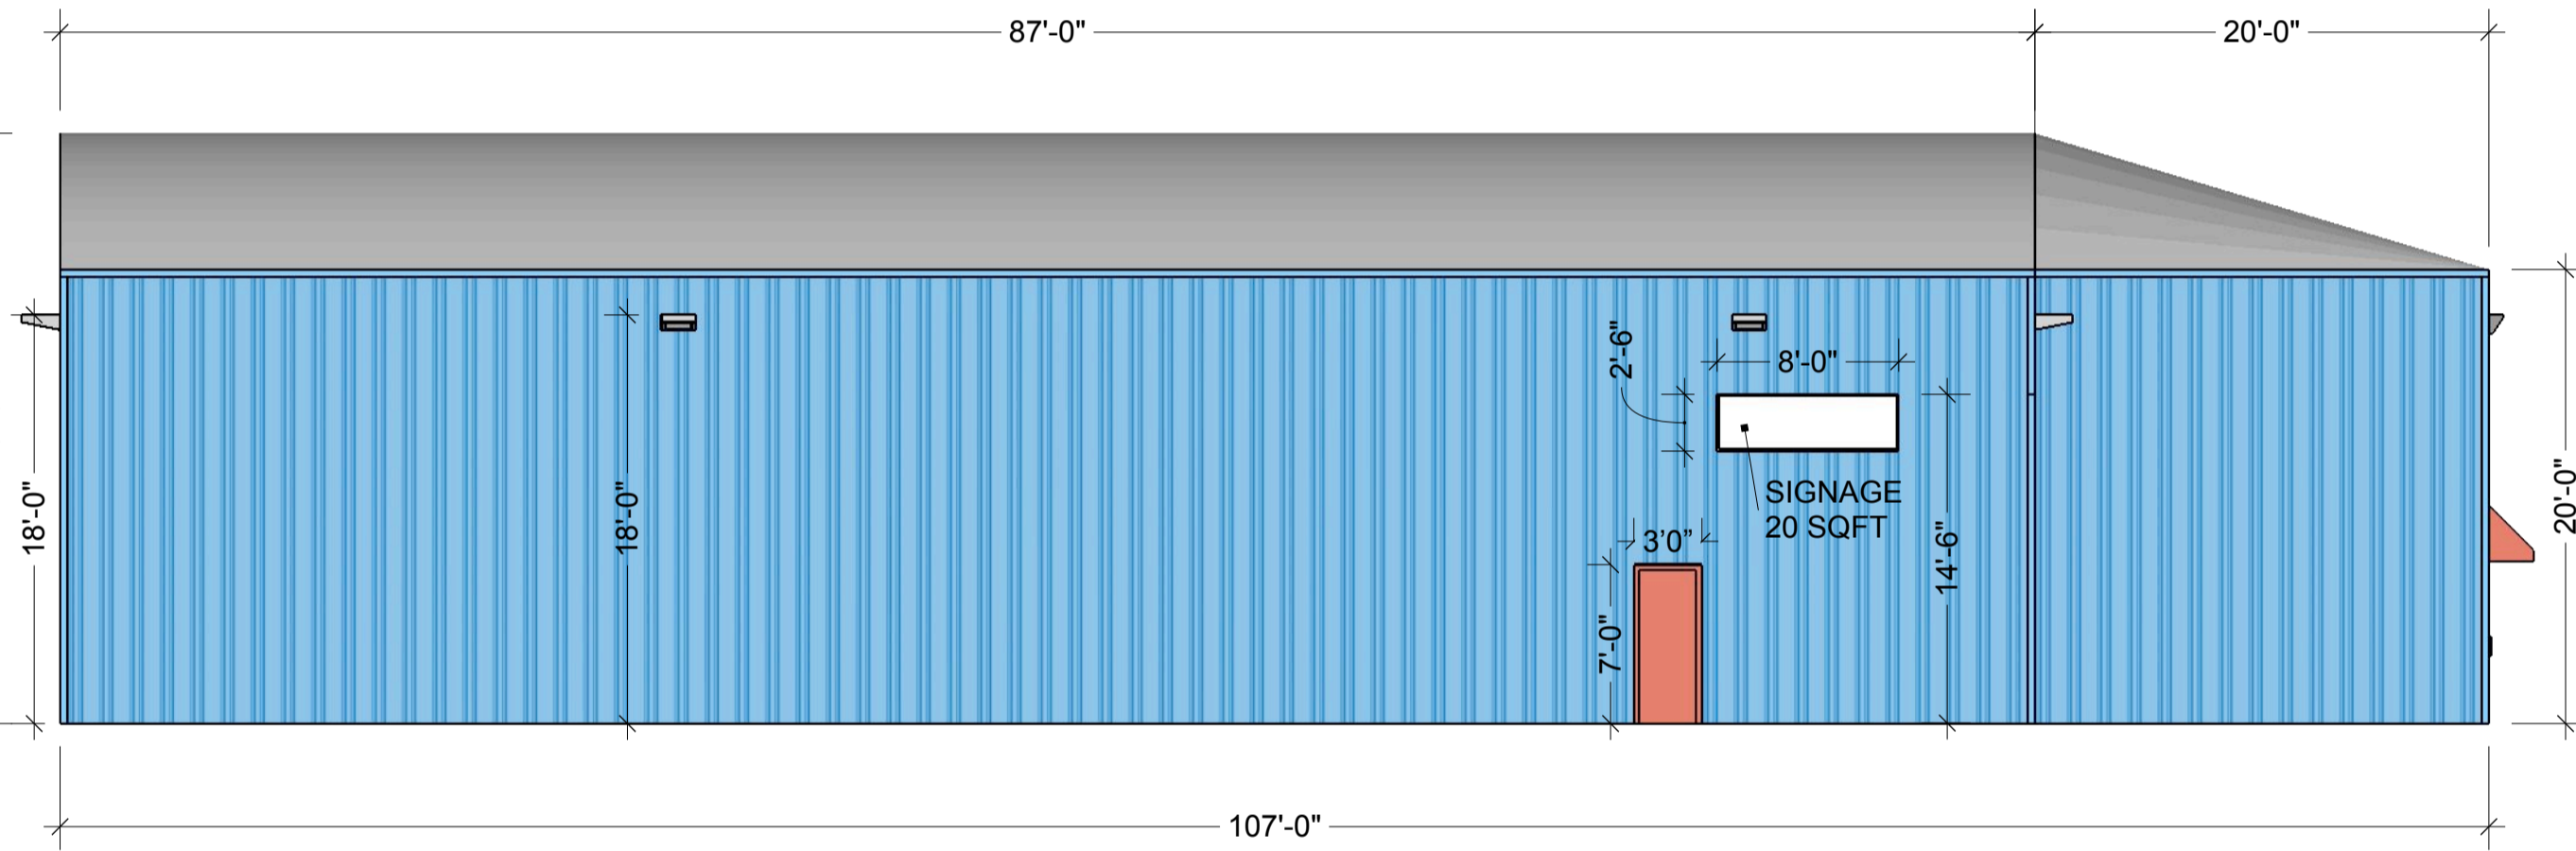

LEFT ELEVATION  
SCALE: 1/8" = 1'

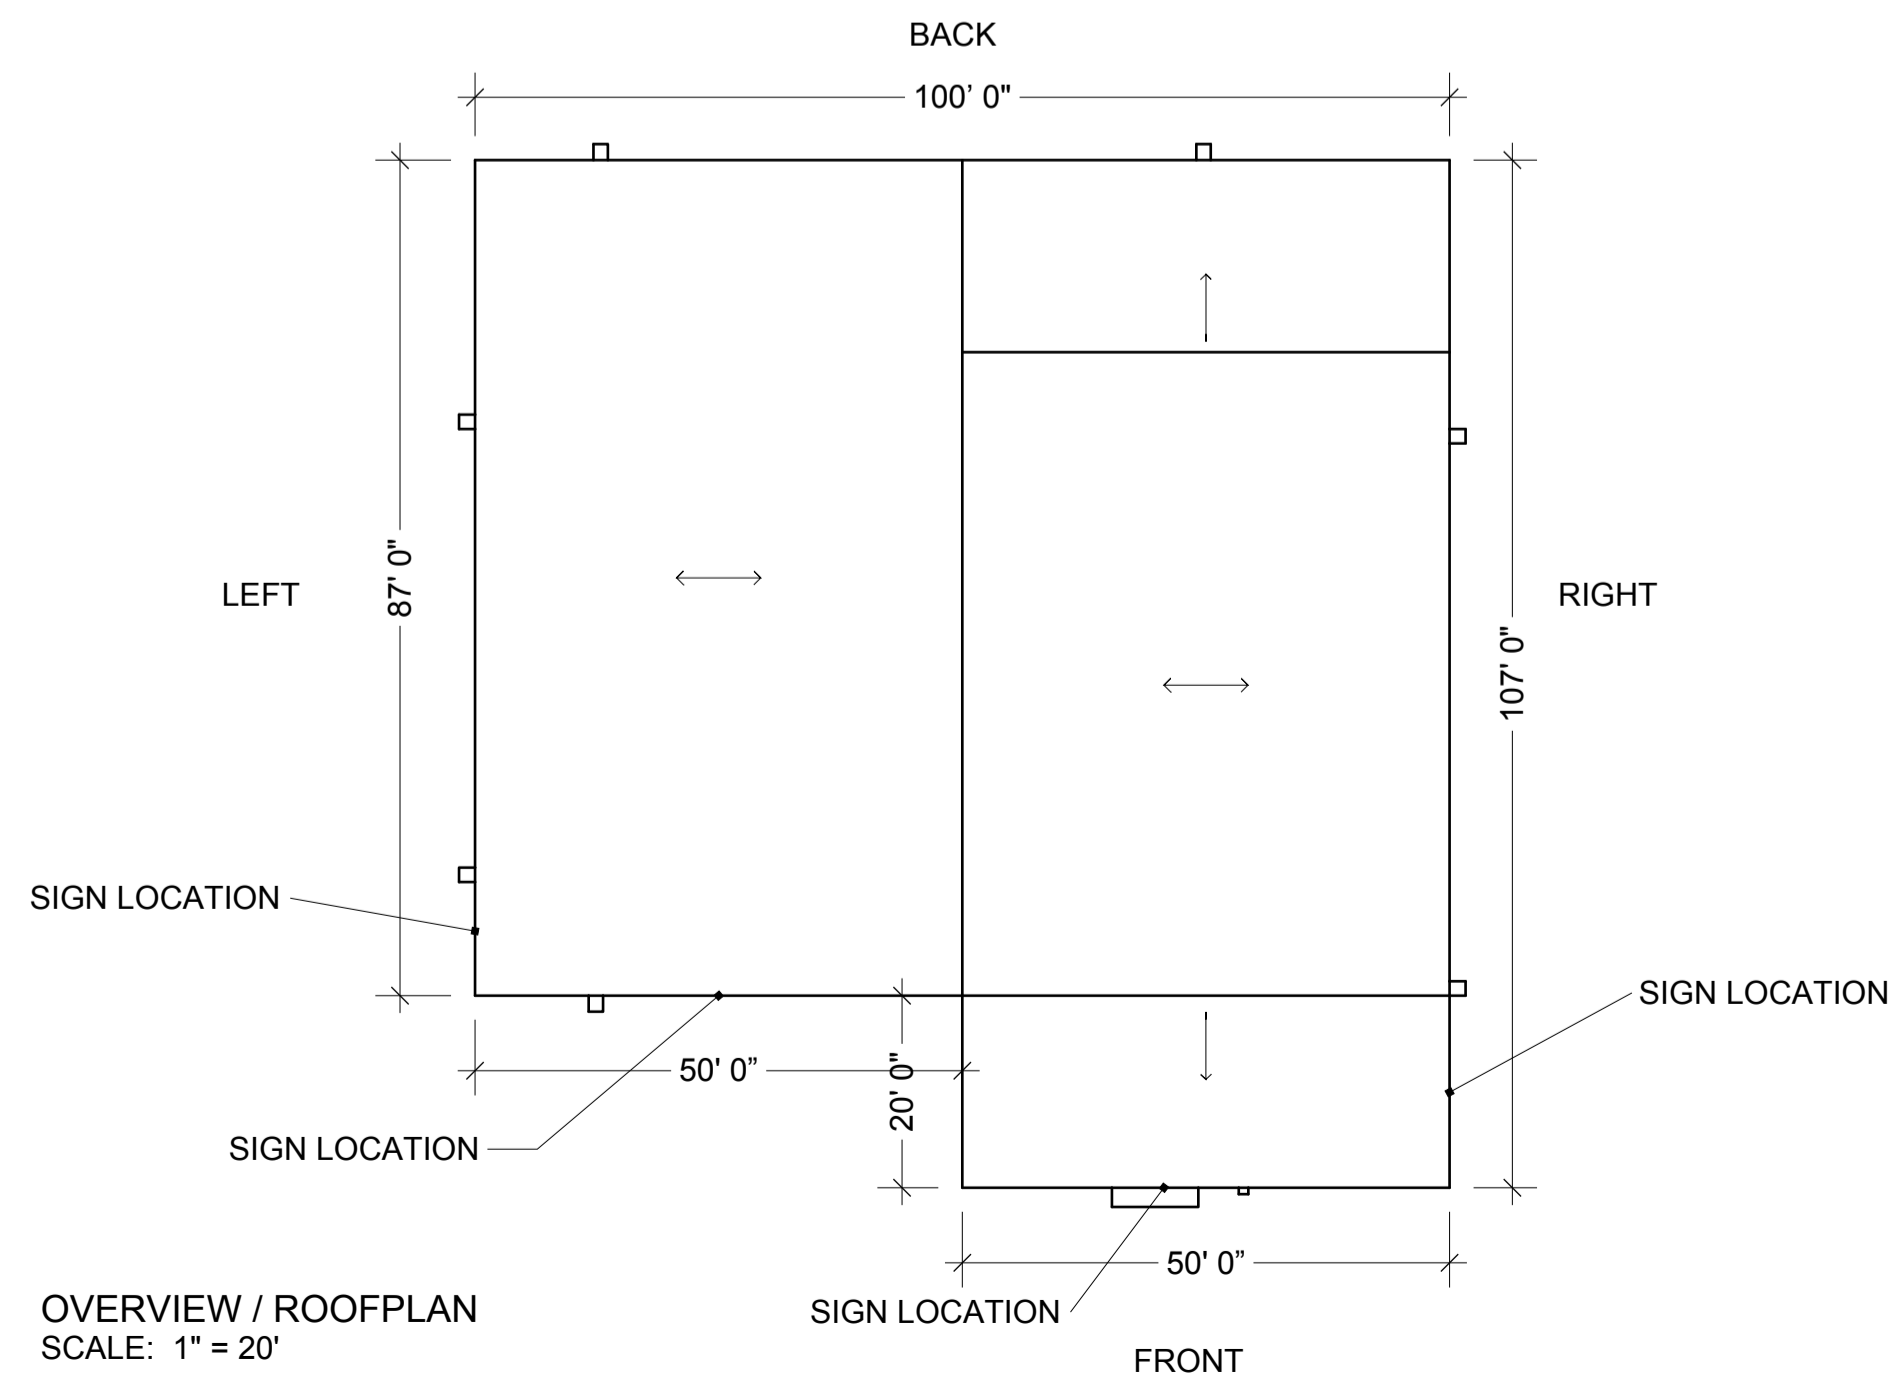

OVERVIEW / ROOFPLAN  
SCALE: 1" = 20'

NOTE: ALL SIGNS TO BE AN ATTACHED WALL SIGN, NON ILLUMINATED,  
MADE OF LIGHT METAL WITH LAMINATED WRITING AND IMAGES.

ALL SIGNAGE DESIGNS TO BE APPROVED BY OWNER

ALL SIGNAGE TO COMPLY WITH CITY OF MANTECA MUNICIPAL CODE

MAX SQUARE FOOTAGE FOR THIS BUILDING IS 200 SQFT FOR ALL SIGNS  
WITH NO MAX ON NUMBER OF SIGNS PERMITTED

REVISIONS

REMARKS

| NO. | DATE | DESCRIPTION |
|-----|------|-------------|
| 1   |      |             |
| 2   |      |             |
| 3   |      |             |
| 4   |      |             |
| 5   |      |             |

**DeGroot Construction**  
General Contractor & Project Management  
1685 Deer Park Dr. Manteca, CA 95238  
PH: (209) 679-3223 Lic: 145344  
FX: (209) 238-3705 degrootconstruction@men.com

270 OAK STREET, MANTECA CA

**SIGNAGE**