


NORTH SITE PLAN

FIRST ASSEMBLY OF GOD CHURCH • MANTECA, CALIFORNIA

LOCATION PLAN
RELOCATABLE CLASSROOM BLDGS



JAMES W. B. SHADE AIA
ARCHITECTS & PLANNERS
SHOPPER'S EDEN • 310 E. MAIN • P. O. BOX J
TURLOCK CA 95380 • TEL (209) 667-0310

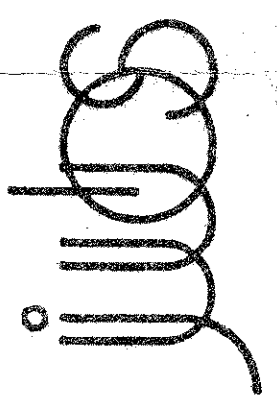


The use of these plans & specifications is restricted to the original site for which they were prepared, and publication thereof is expressly limited to such use. No use, reproduction or publication in any form or in part is prohibited. Title to the plans and specifications remains with the architect and shall constitute prima facie evidence of the acceptance of these restrictions.

DATE	BY
7-20-04	
REVISED	REVISED
REVISED	REVISED
REVISED	REVISED
JOB NO.	LICENCE NO.
	CODE

SHEET
1
OF 1

Board Members:
 MAKE Note of Changes required

Combine "athletic fields"
 include with Running Track

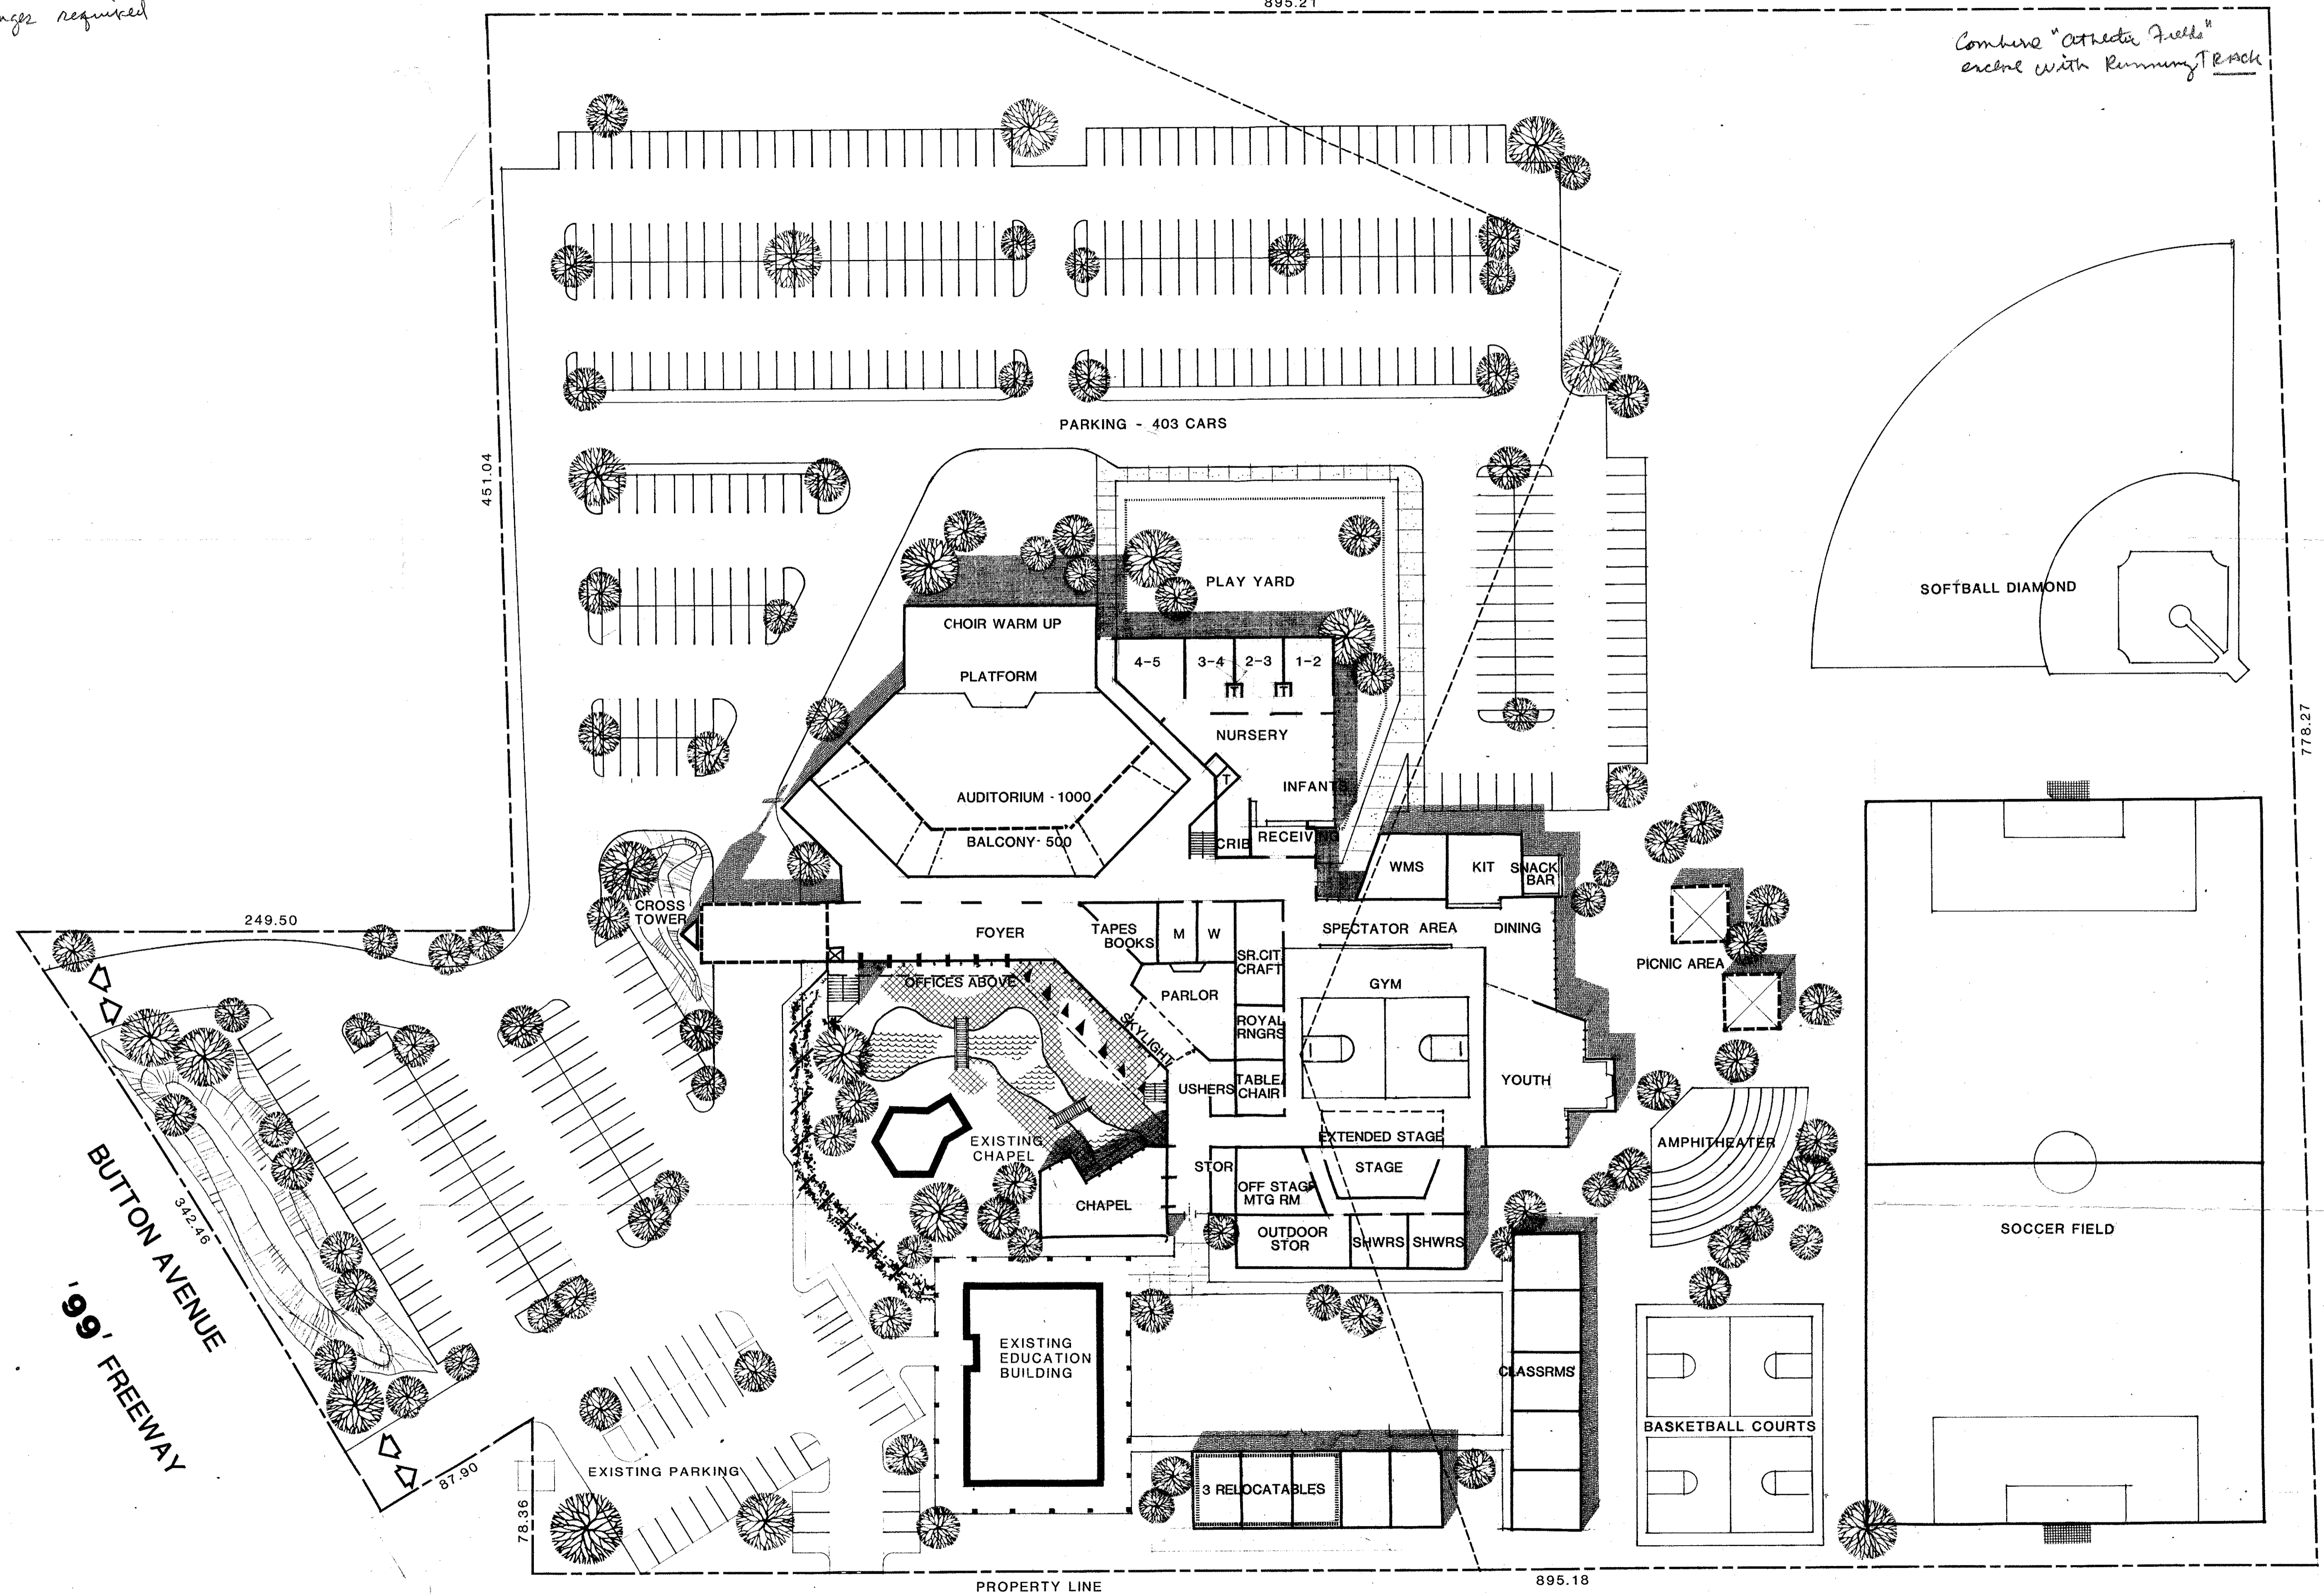


MASTER PLAN
 SITE PLAN

FIRST ASSEMBLY OF GOD CHURCH • MANTECA, CALIFORNIA




JAMES W. B. SHADE AIA
ARCHITECTS & PLANNERS

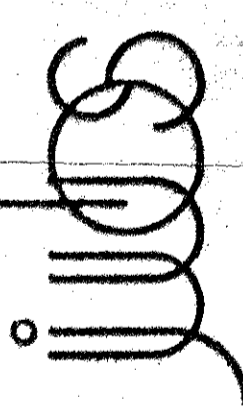

The use of these plans & specifications is restricted to the original site for which they were prepared and published. No part of these plans, specifications, or drawings may be reproduced, stored in a retrieval system, or transmitted in any form or by any means, electronic, mechanical, photocopying, recording, or by any information storage and retrieval system, without the prior written permission of the architect and/or consultant. This notice shall be printed on all drawings and specifications prepared by the architect and/or consultant.

DATE	BY
02/28/84	REVISOR
REVISOR	REVISOR
REVISOR	REVISOR
REVISOR	REVISOR
JOB NO.	LICENCE NO.
	C2552


SHEET:
 OF

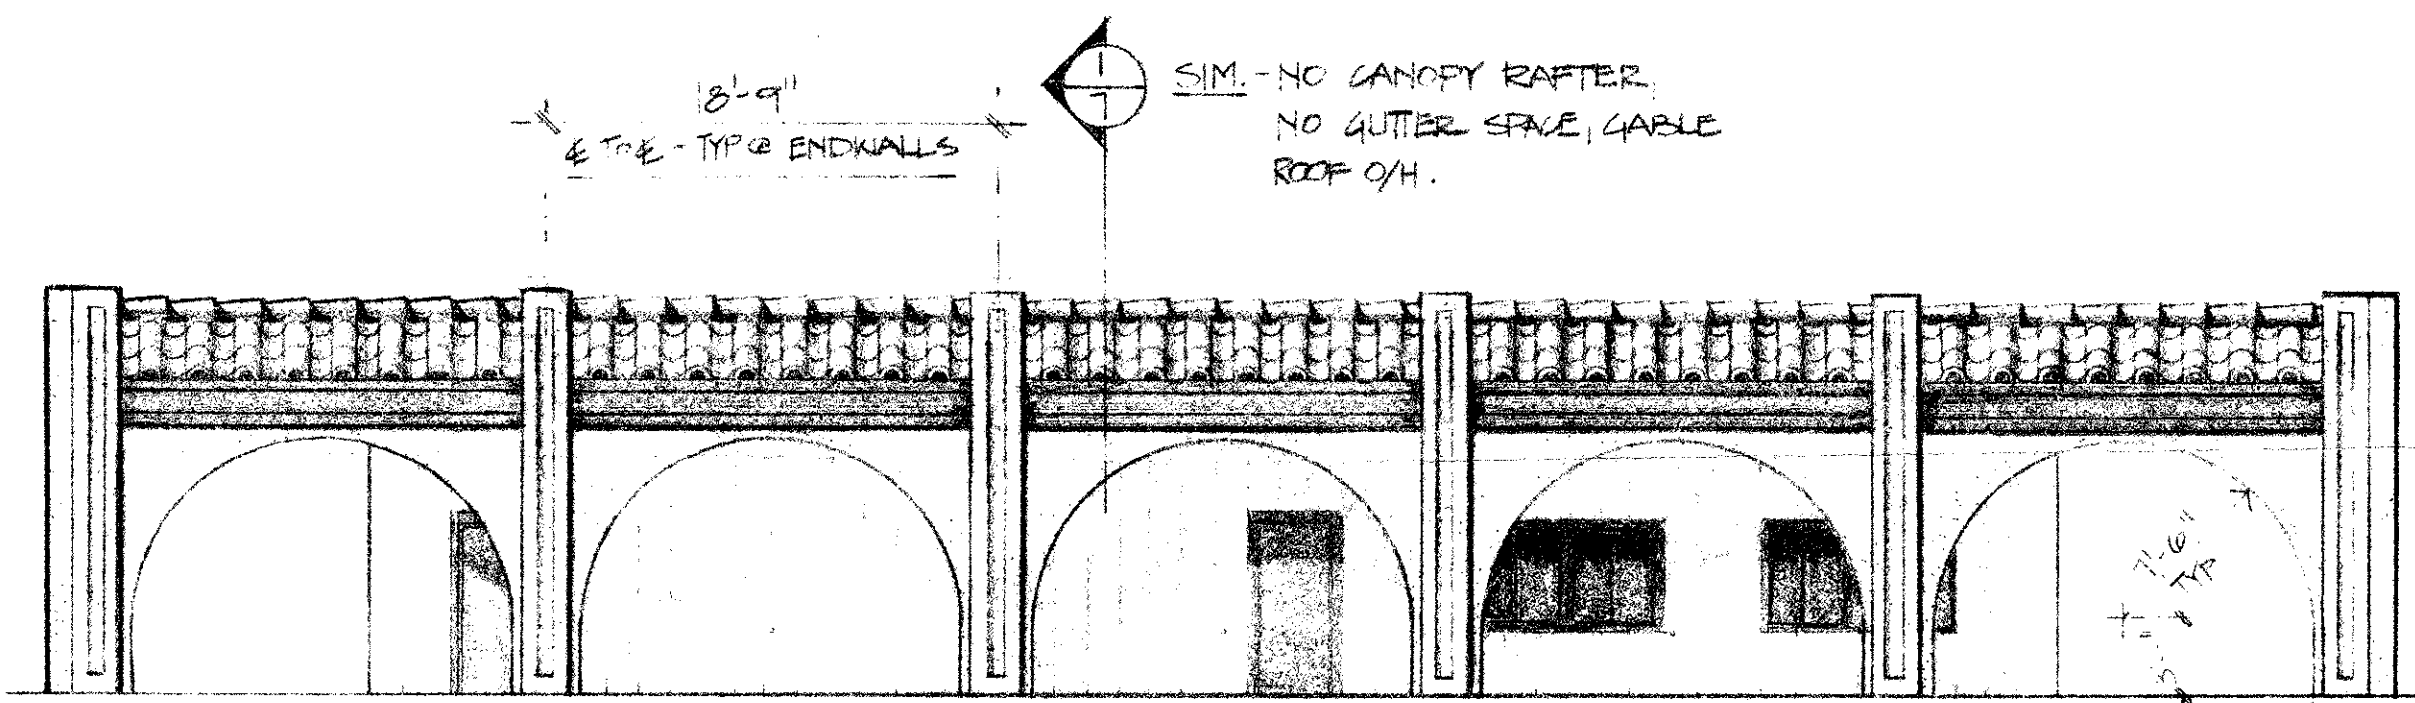

RIGHT ELEVATION


SCALE - 1/8" = 1'-0"
(LEFT ELEVATION SIM.)

NOTE - THIS ELEVATION SHOWS COLUMNS AND ARCHES AT PERIMETER OF 10'-0" COVERED WALKWAY

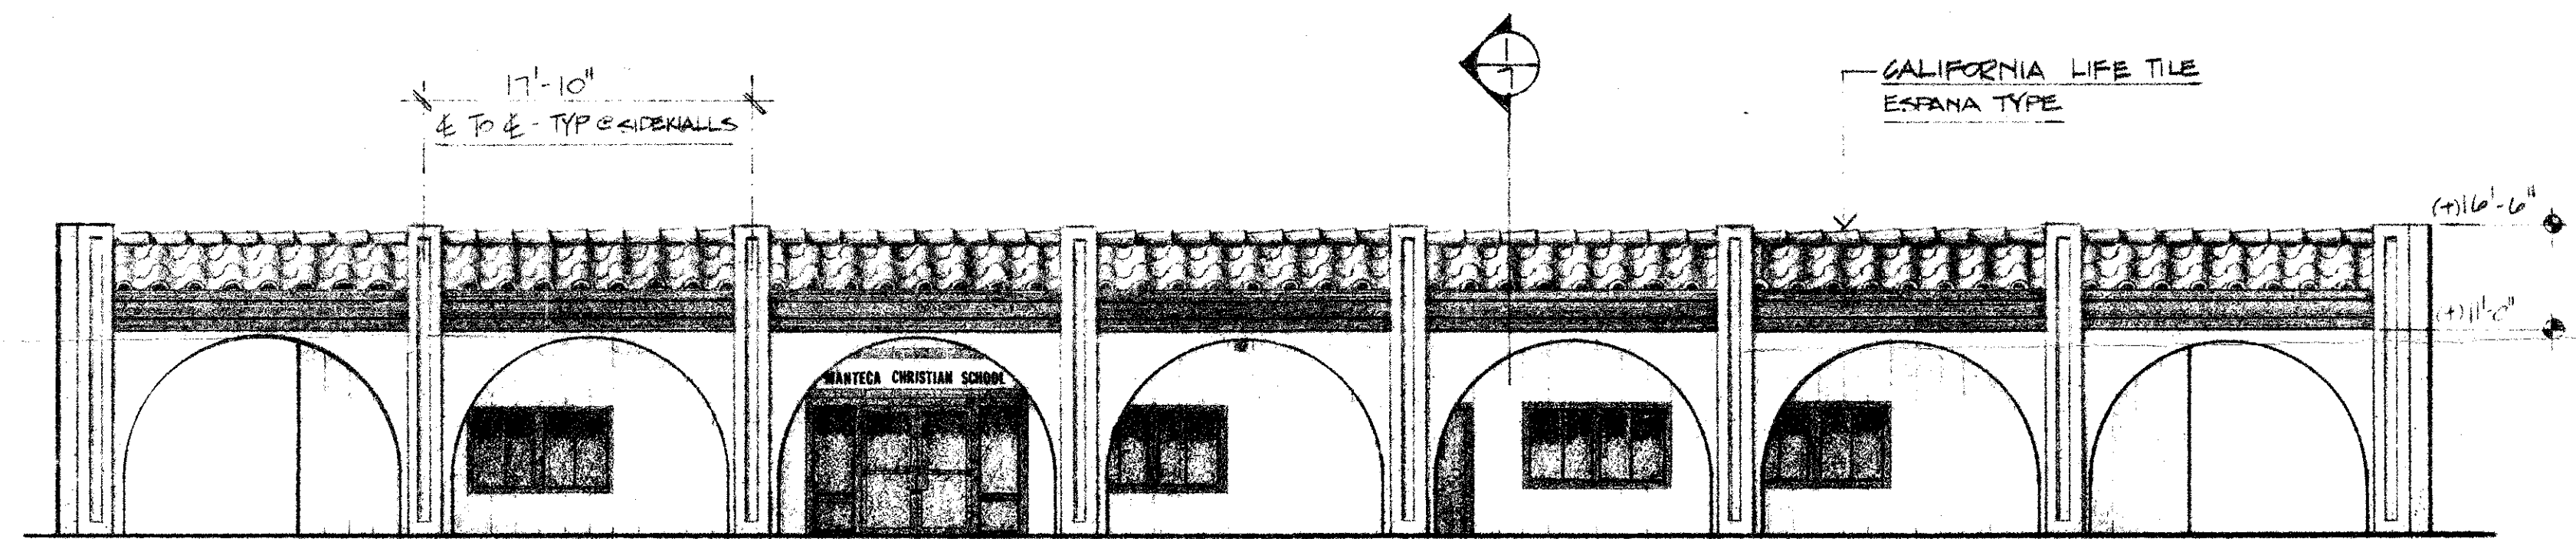


FRONT ELEVATION

SCALE - 1/8" = 1'-0"
(BACK ELEVATION SIM.)

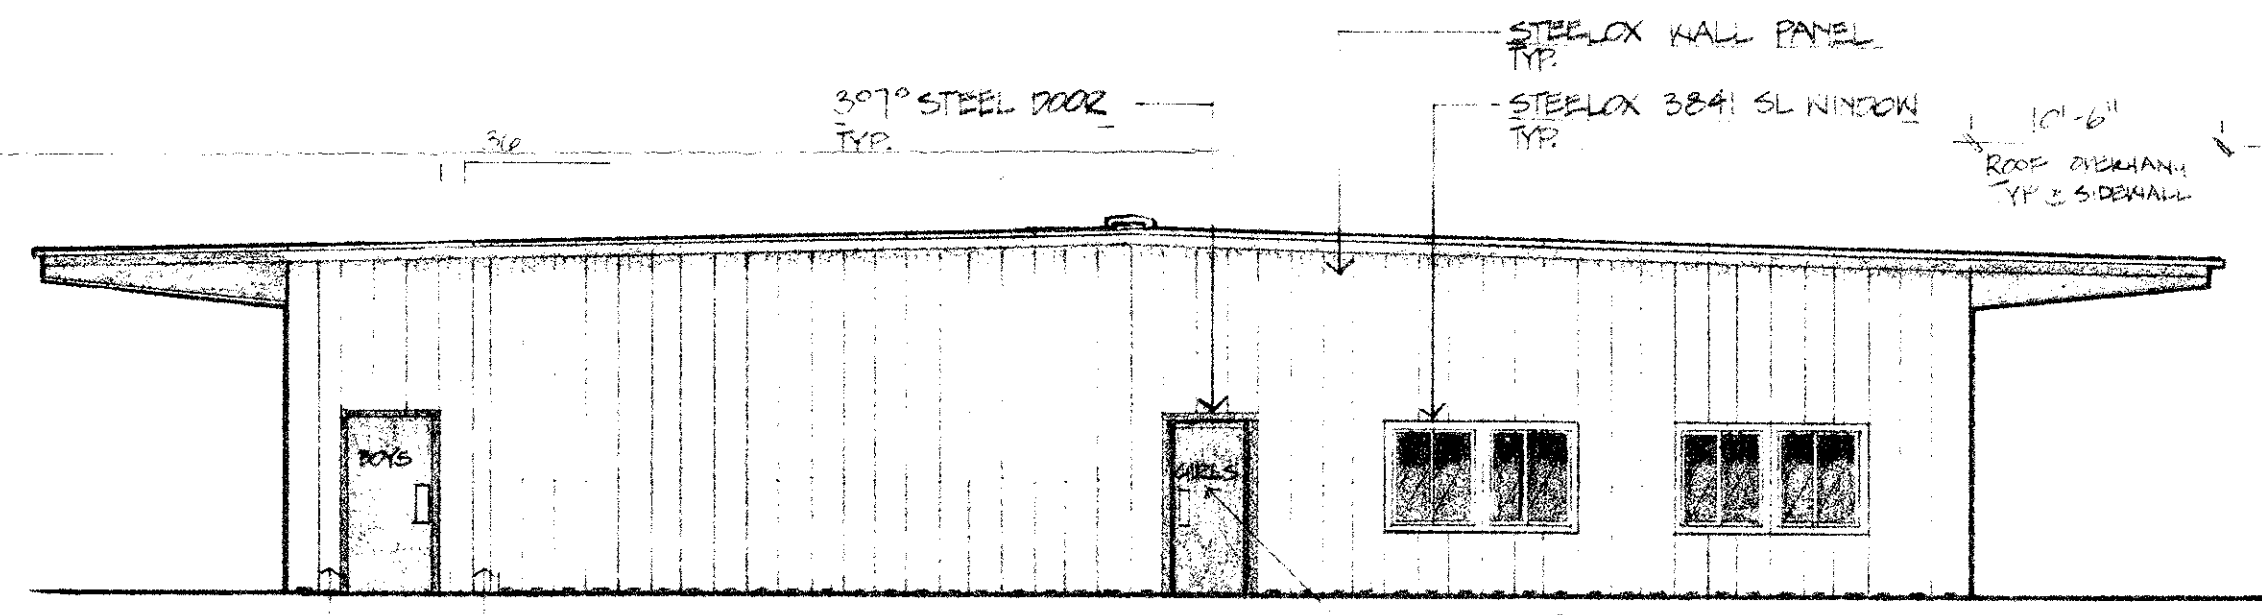


RIGHT ELEVATION

SCALE - 1/8" = 1'-0"

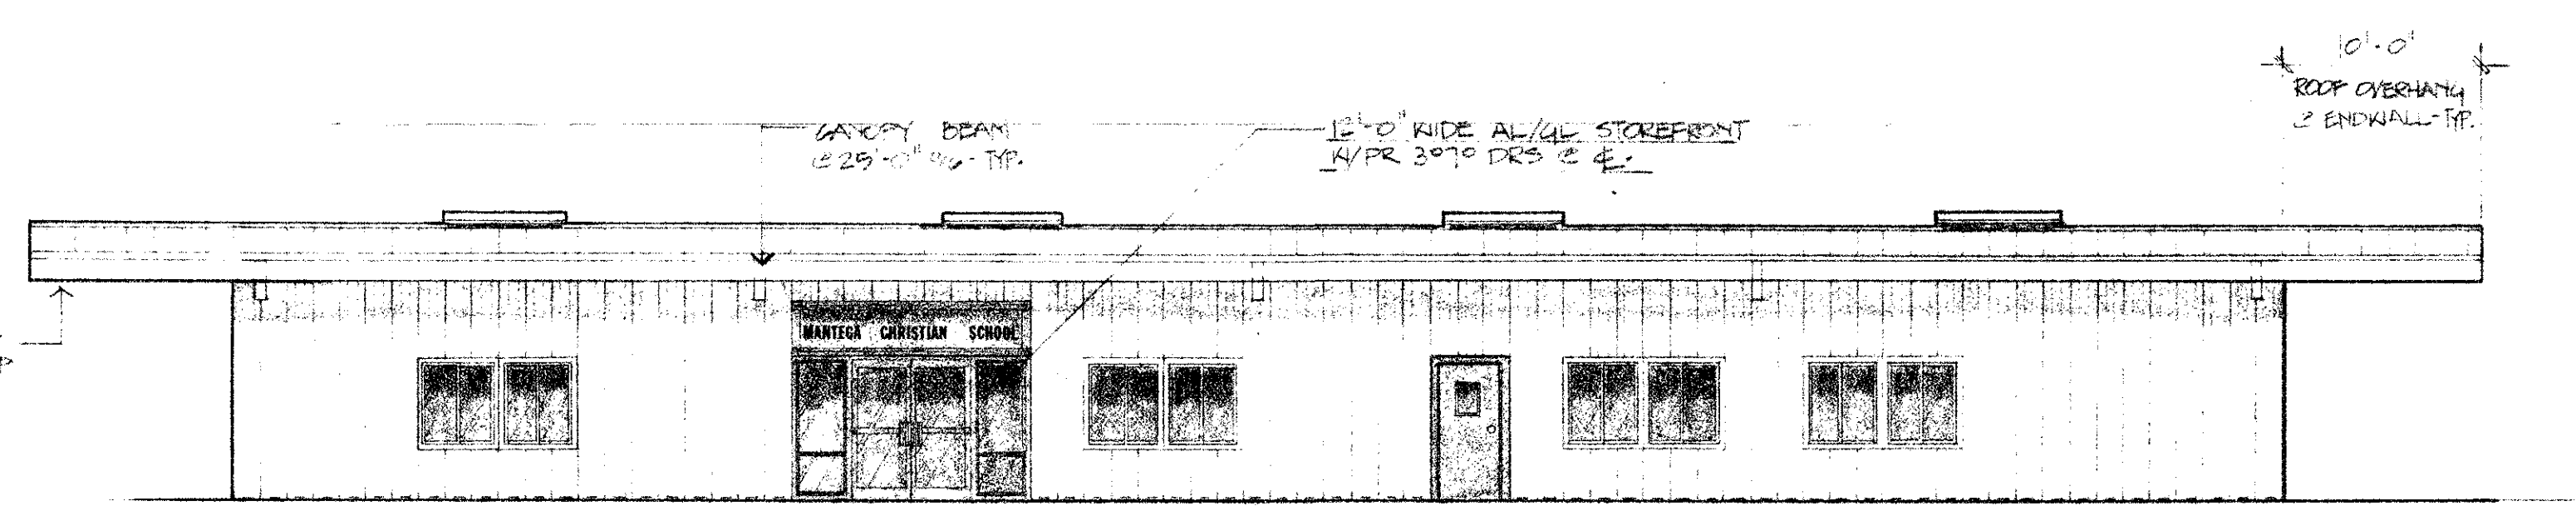


FRONT ELEVATION

SCALE - 1/8" = 1'-0"

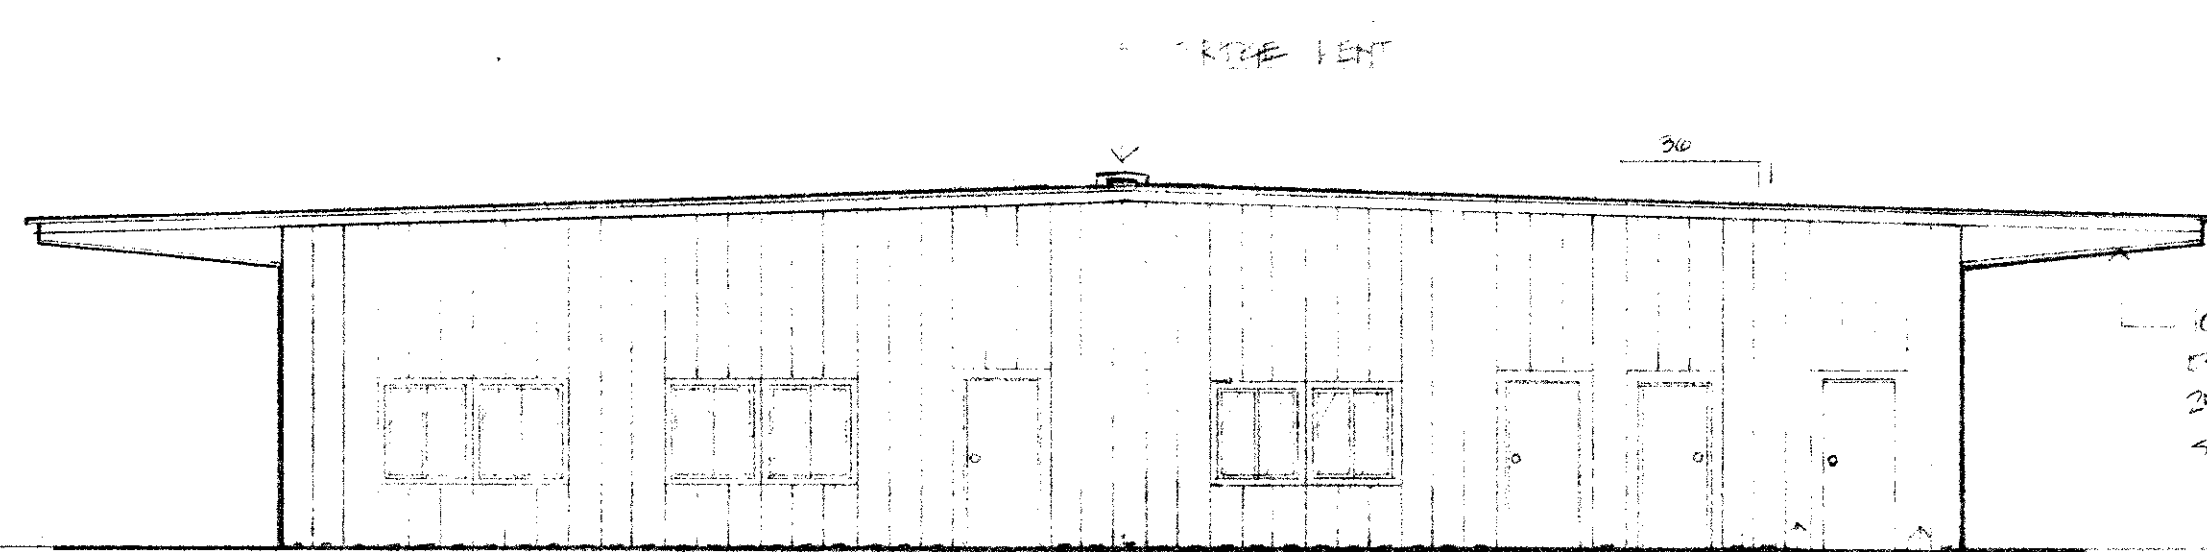

LEFT ELEVATION

SCALE - 1/8" = 1'-0"

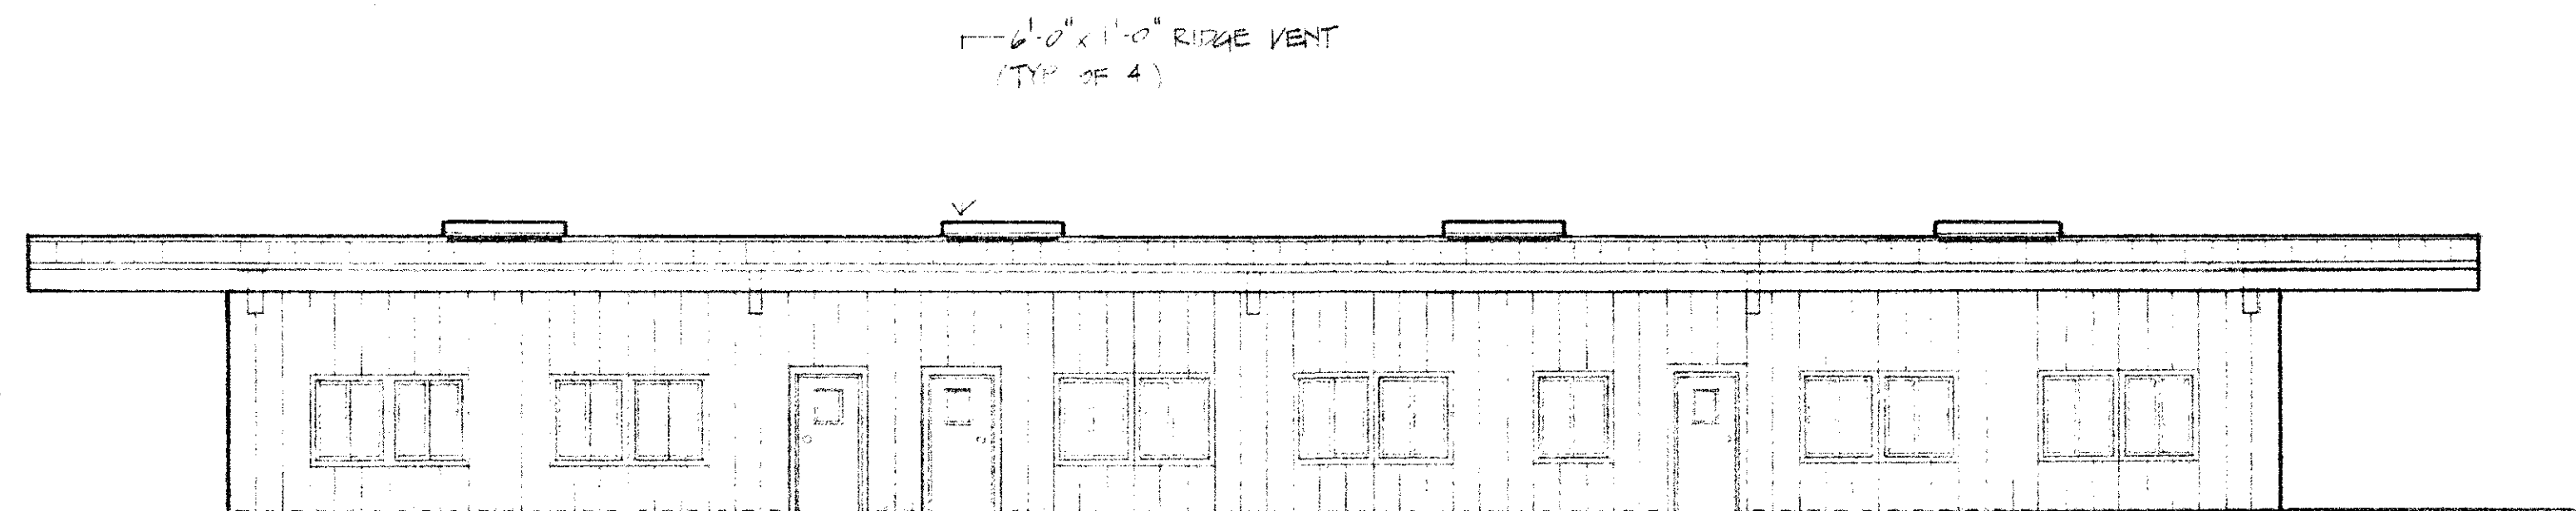

BACK ELEVATION

SCALE - 1/8" = 1'-0"

UNAPPROVED PLANS
NOT FOR CONSTRUCTION
MAR 5 1981

DATE	
REVISIONS	
BY	
APPROVED BY	

A NEW EDUCATION BUILDING FOR THE
FIRST ASSEMBLY OF GOD
BLITTON AVENUE
MANTEGA, CALIFORNIA

Associated Engineers and Planners, Inc.
999 W. CENTER STREET, SUITE 1 MANTENA, CA 95336 (209) 239-1308

WARREN D. NOTESWARTZ
CIVIL ENGINEER

WILLIAM S. LAWSON
ASSOCIATE

JAMES L. MESSINGER
COMMUNITY PLANNER

MICHAEL QUAYTOR, L.L.S.
ASSOCIATE

DAN R. SCHACK
ASSOCIATE

DATE	
DRAWN BY	JDF
CHECKED BY	
JOB NO.	79122
SHEET	5
OF 19 SHEETS	



FIRST ASSEMBLY OF GOD MANTECA

MANTECA, CALIFORNIA

PASTOR RICHARD BROWN

N 89° 51' 09" E 1716.00'

SHEET INDEX	
1.	SITE PLAN, VICINITY MAP, SHEET INDEX
2.	SITE DEVELOPMENT PLAN - 1" = 60' SCALE
3.	SITE DEVELOPMENT PLAN - 1" = 20' SCALE
4.	SITE DETAILS
5.	EDUCATION BUILDING - ELEVATIONS
6.	FLOOR PLAN
7.	SECTION @ COLUMNS, DETAILS
8.	STEEL FRAMING PLAN
9.	FOUNDATION PLAN
10.	FOUNDATION DETAILS
11.	TYPICAL SECTION, REST ROOM DETAILS
12.	ELECTRICAL PLAN
13.	ELECTRICAL CIRCUITRY PLAN
14.	REFLECTED CEILING PLAN
15.	HVAC PLAN
16.	CHAPEL - ELEVATIONS
17.	FLOOR PLAN, ROOF FRAMING, SECTIONS
18.	MANSARD FRAMING AND DETAILS
19.	FOUNDATION PLAN AND DETAILS
20.	HVAC PLAN
21.	STANDARD SHEETS - HVAC ROOF MOUNT DETAILS
22.	WALL SYSTEM DETAILS
23.	ROOF PANEL AND PURLIN DETAILS
24.	FRAMING AND BRACING DETAILS
25.	DOOR AND WINDOW FRAMING DETAILS
26.	ALTERNATE ROOF MOUNT DETAILS
27.	FORM 14 COMPLIANCE INFORMATION
28.	LANDSCAPE PLAN
29.	IRRIGATION PLAN

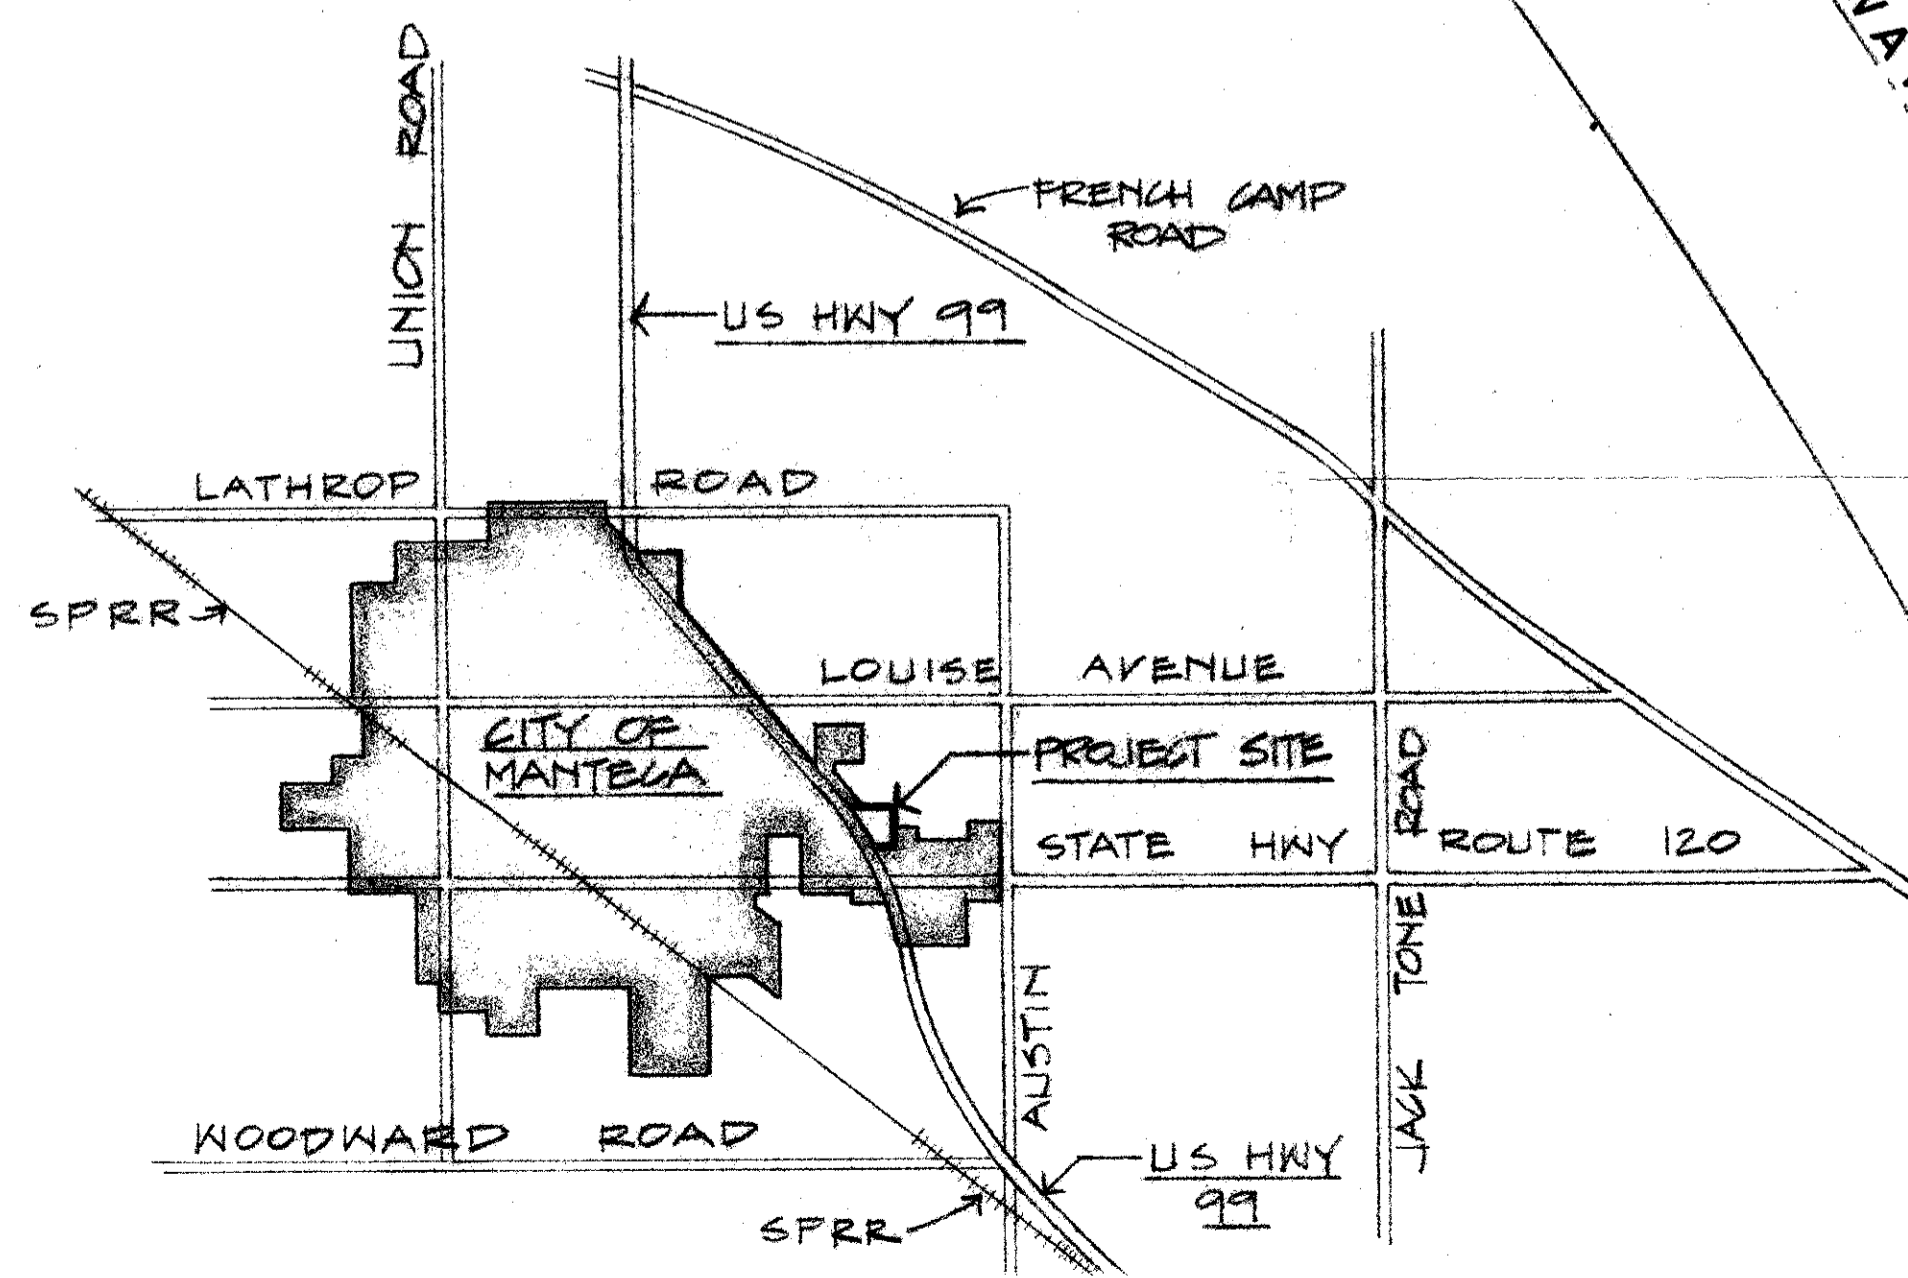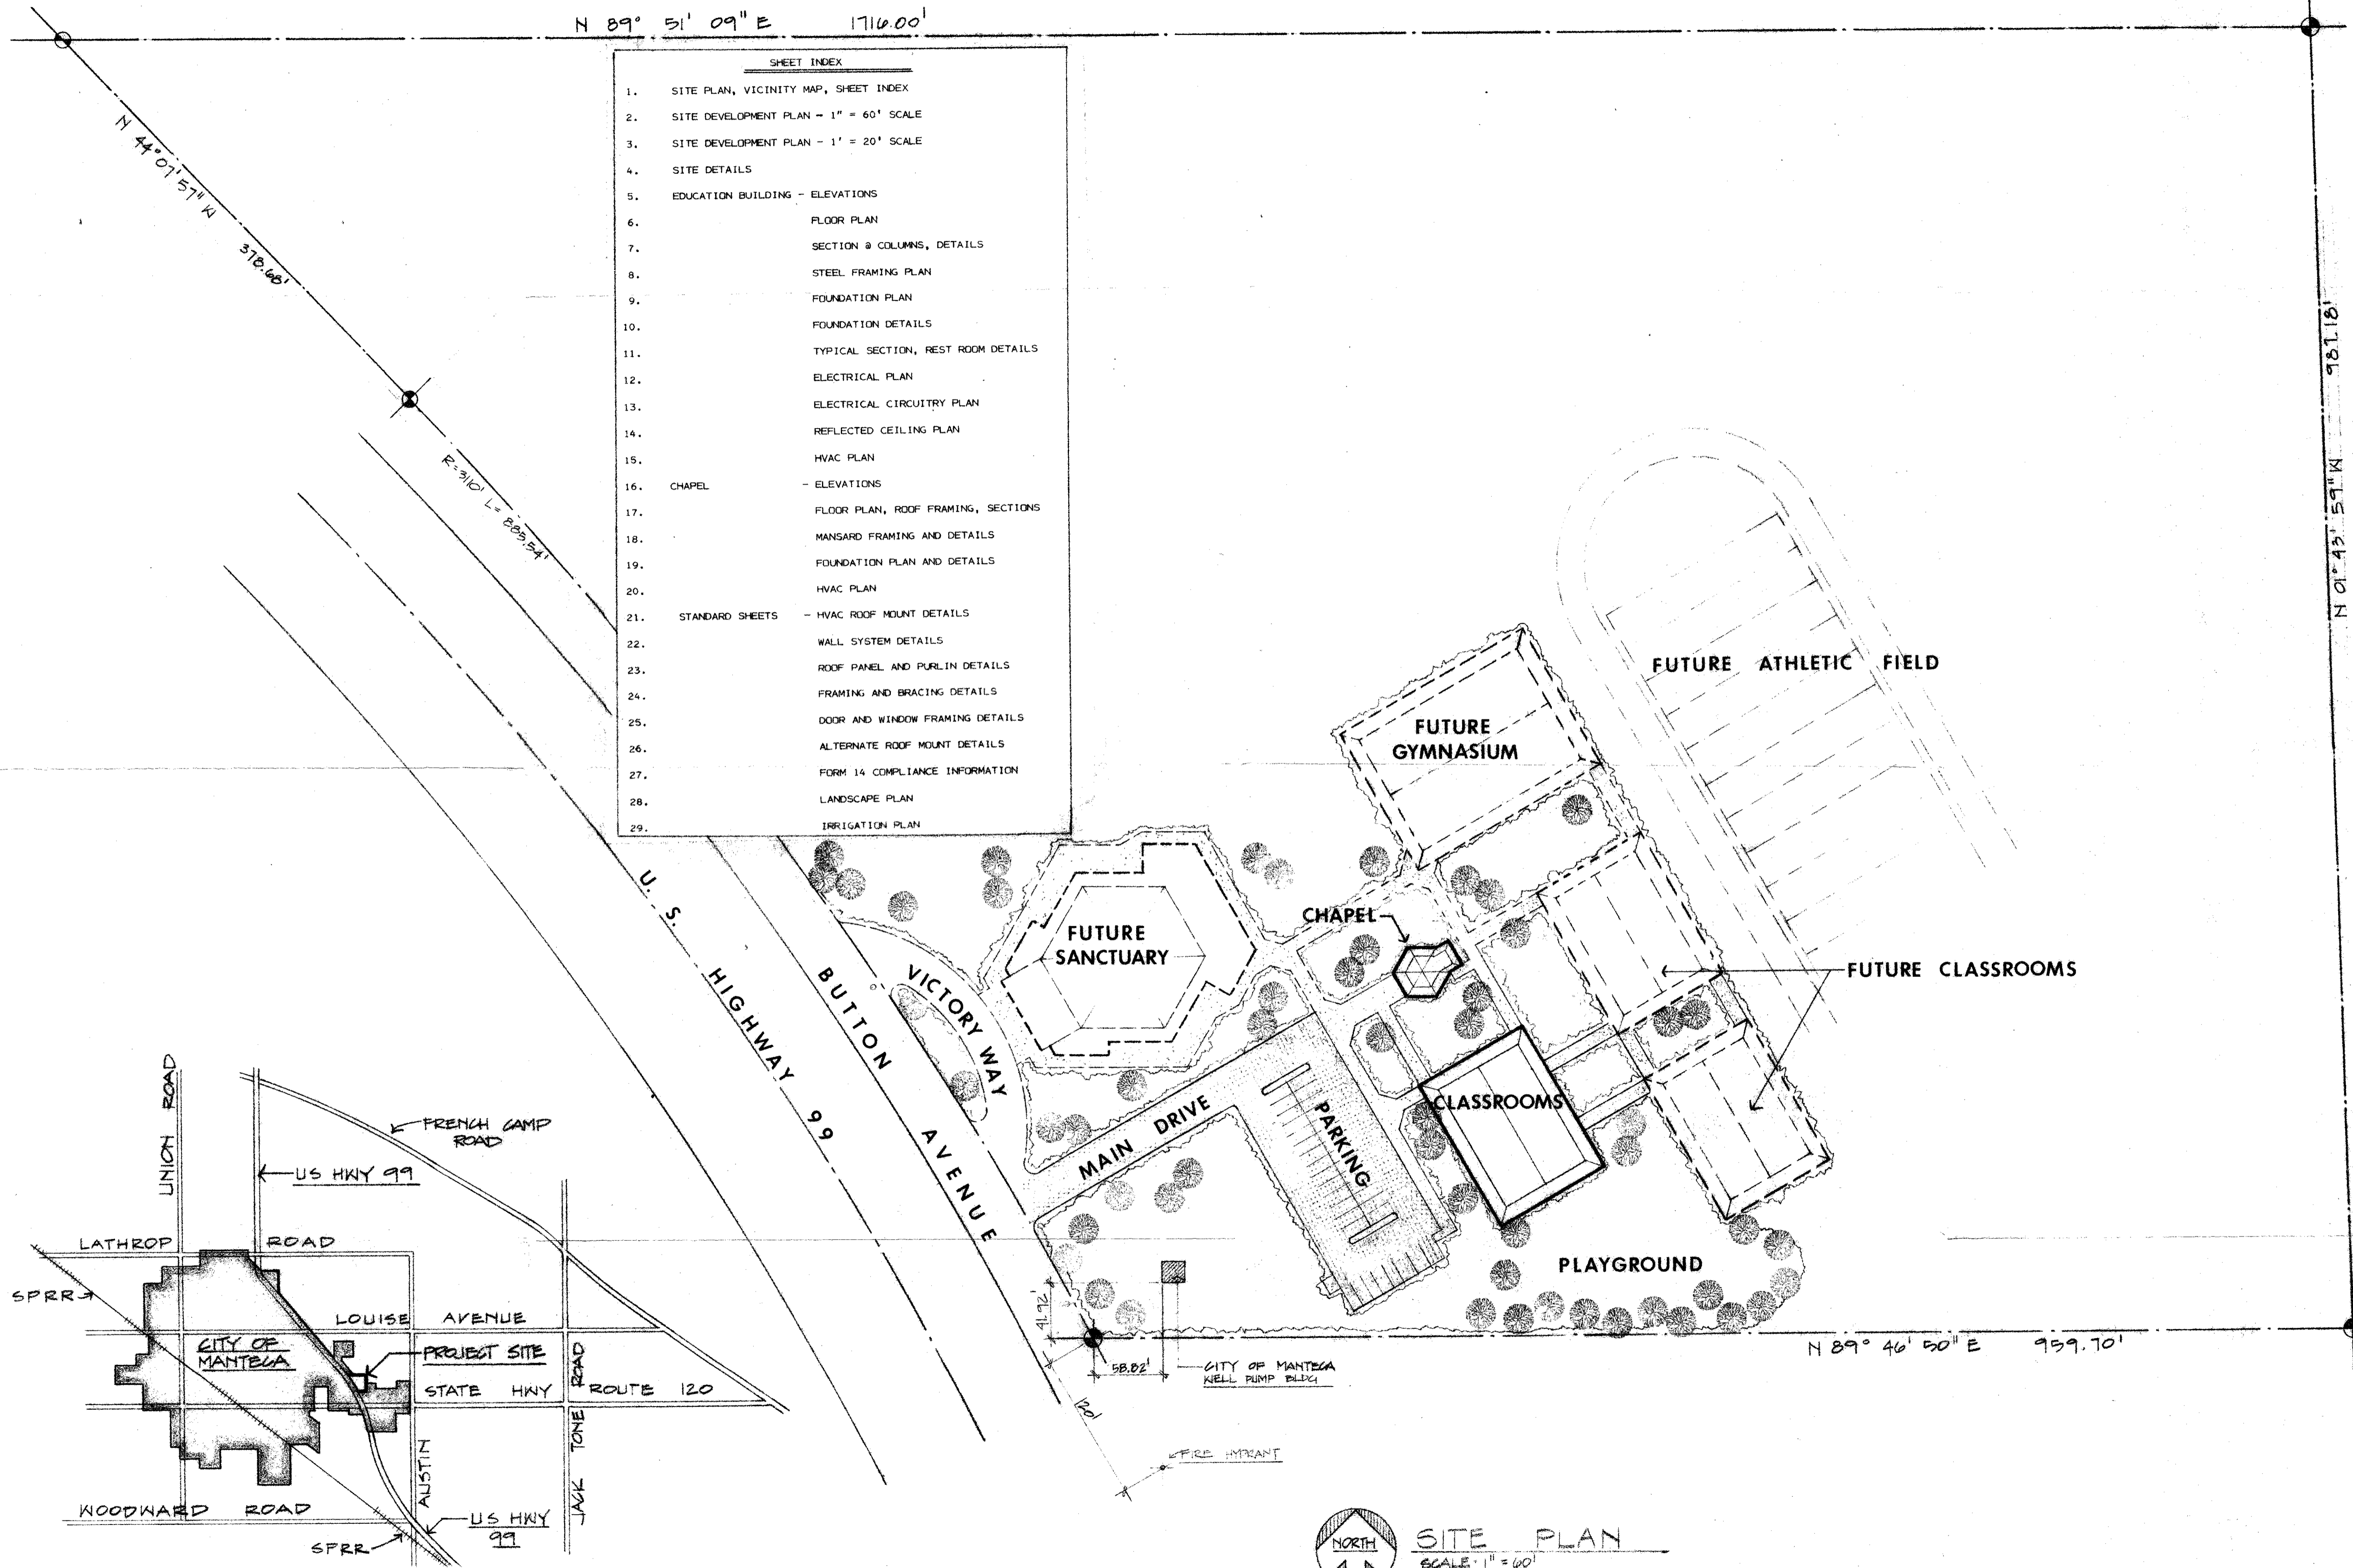

VICINITY MAP
SCALE - NTS

NORTH
SITE PLAN
SCALE - 1" = 60'

UNAPPROVED PLANS
NOT FOR CONSTRUCTION
MAR 5 1981

DATE	REVISIONS	BY	APP'D BY

A SITE DEVELOPMENT FOR:
FIRST ASSEMBLY OF GOD
BUTTON AVENUE
MANTECA, CALIFORNIA

Associated Engineers and Planners, Inc.
989 W. CENTER STREET, SUITE 1 MANTECA, CA 95336 (209) 239-1308


WARREN D. NOTEWARE
CIVIL ENGINEER
WILLIAM B. LAWSON
ASSOCIATE

JAMES L. MESSINGER
COMMUNITY PLANNER
MICHAEL S. JARVIS
ASSOCIATE


DAN R. SCHACK
ASSOCIATE

A E P

DATE	DRAWN BY	CHECKED BY	JOB NO.	SHEET	OF
	JDF		79122	1	29

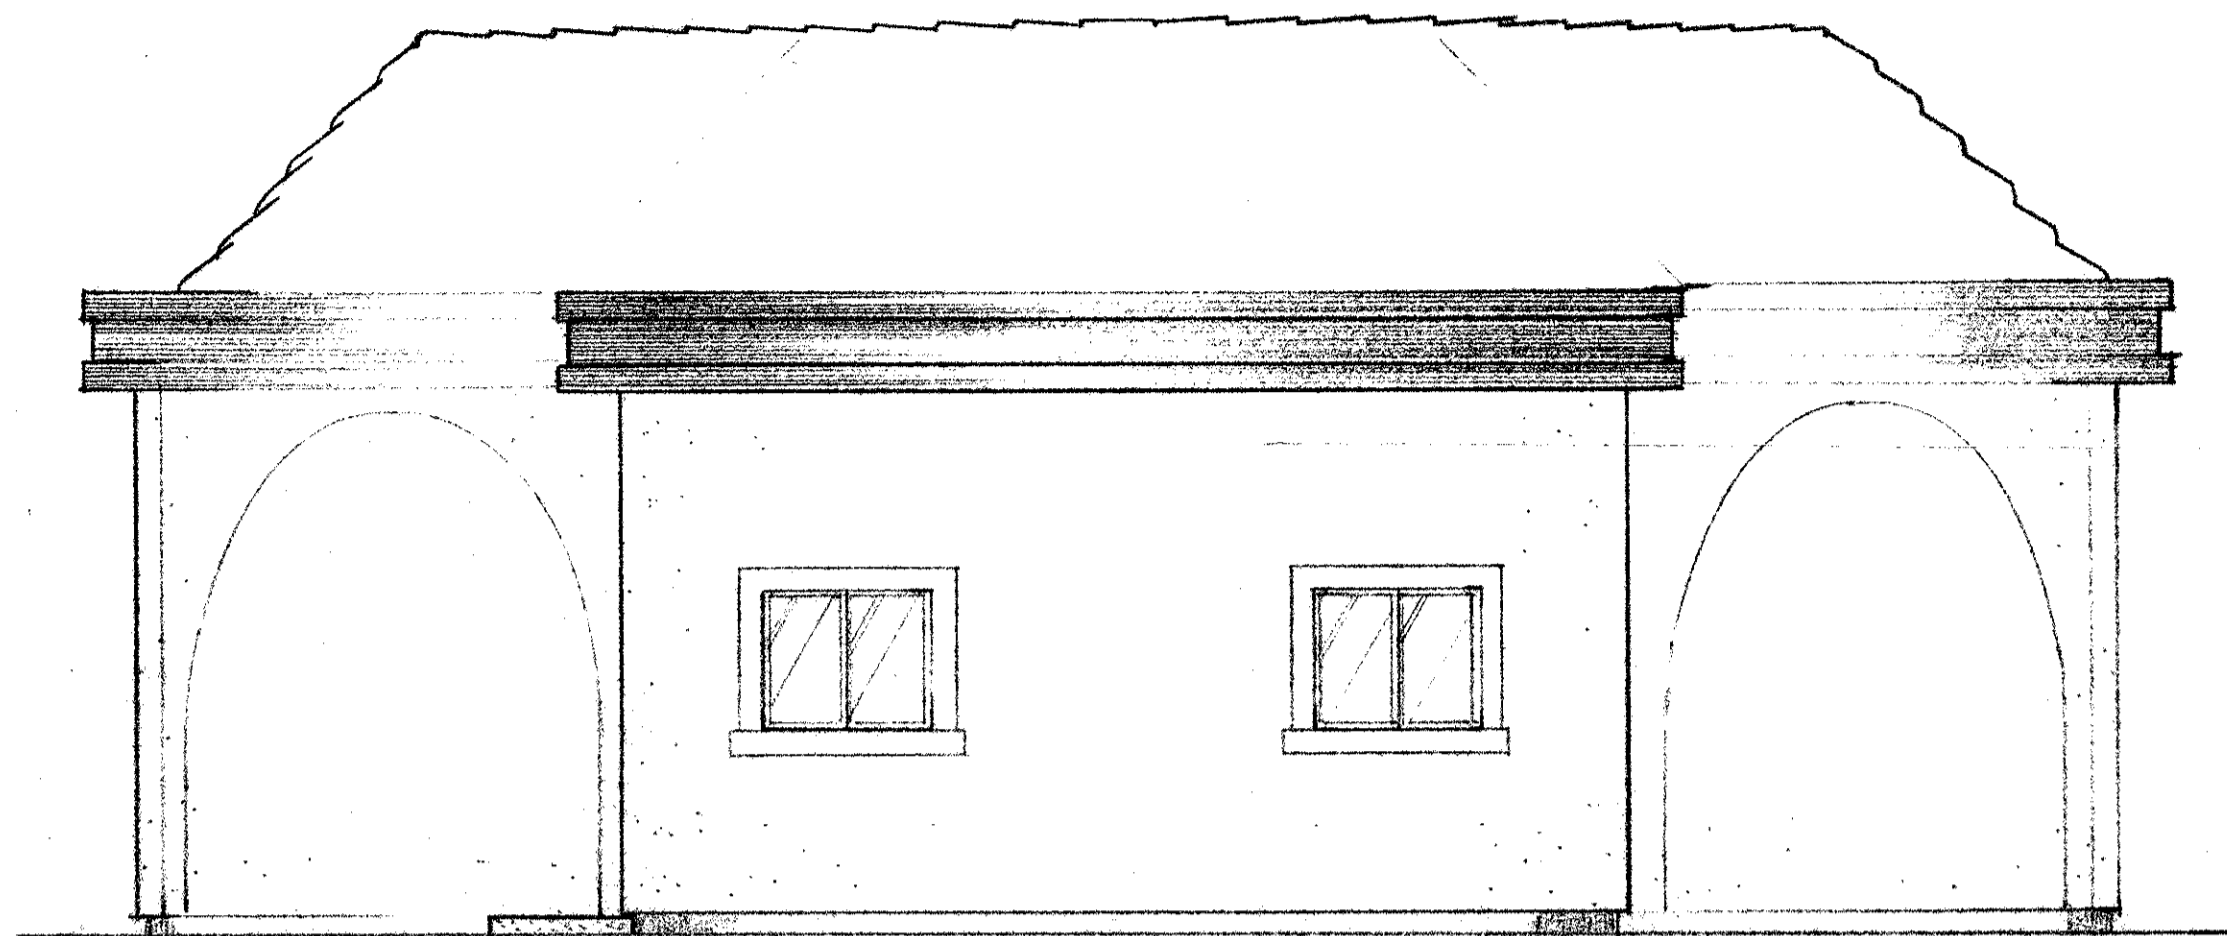


REAR ELEVATION
SCALE - 1/4" = 1'-0"

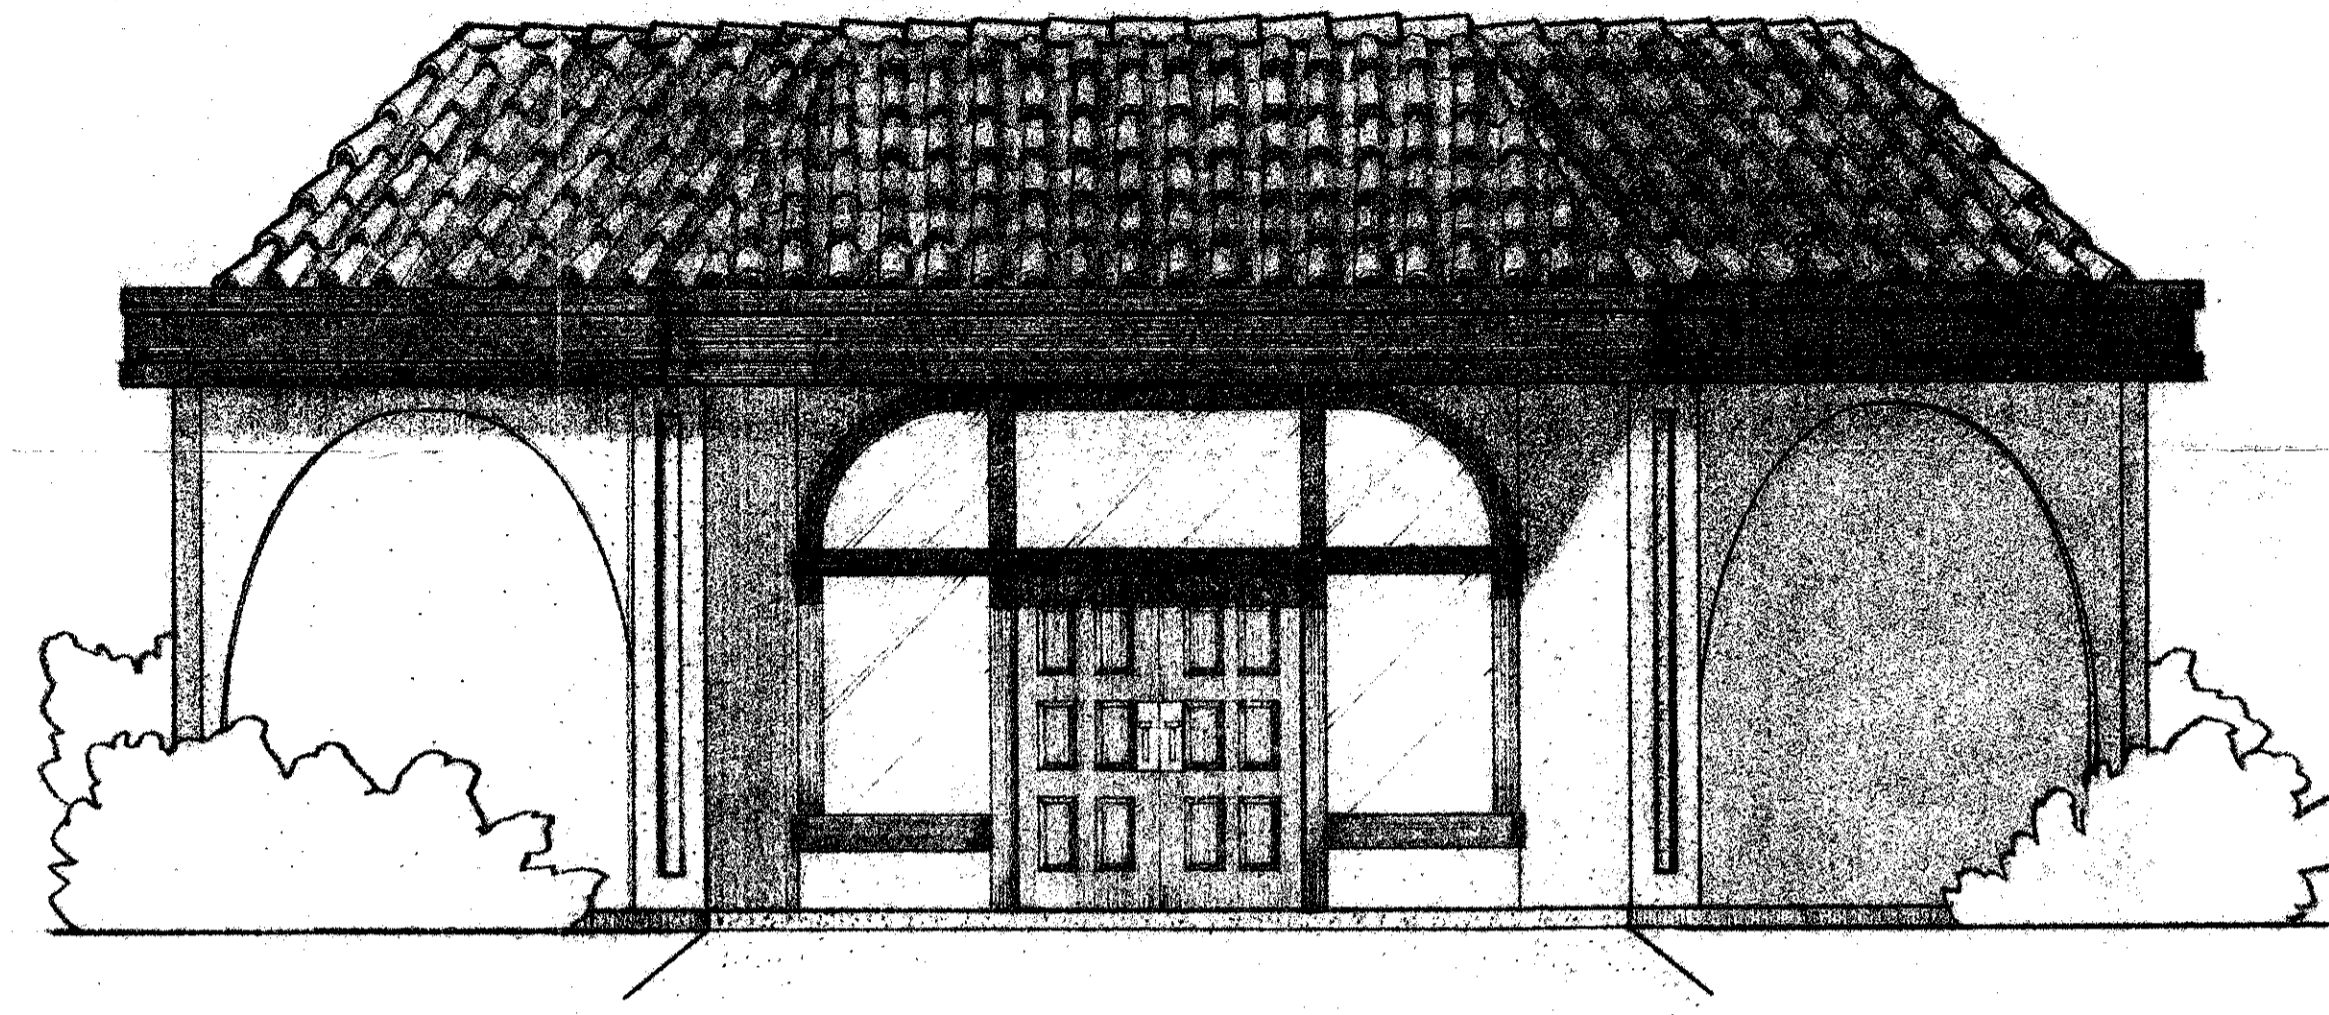

FRONT ELEVATION
SCALE - 1/4" = 1'-0"

NOTE: TRANSOM GLASS TO BE 6030 F4 IN CENTER - 3620 W 3" RADIUS CUT - EA SIDE. 3650 F4 EA SIDE OF DOOR TO BE TEMPERED GLASS. ALL ENTRY GLASS TO FIT IN 6x6 R.S. WOOD FRAMING AROUND PAIR OF 3068 5/6 ENTRY DOORS

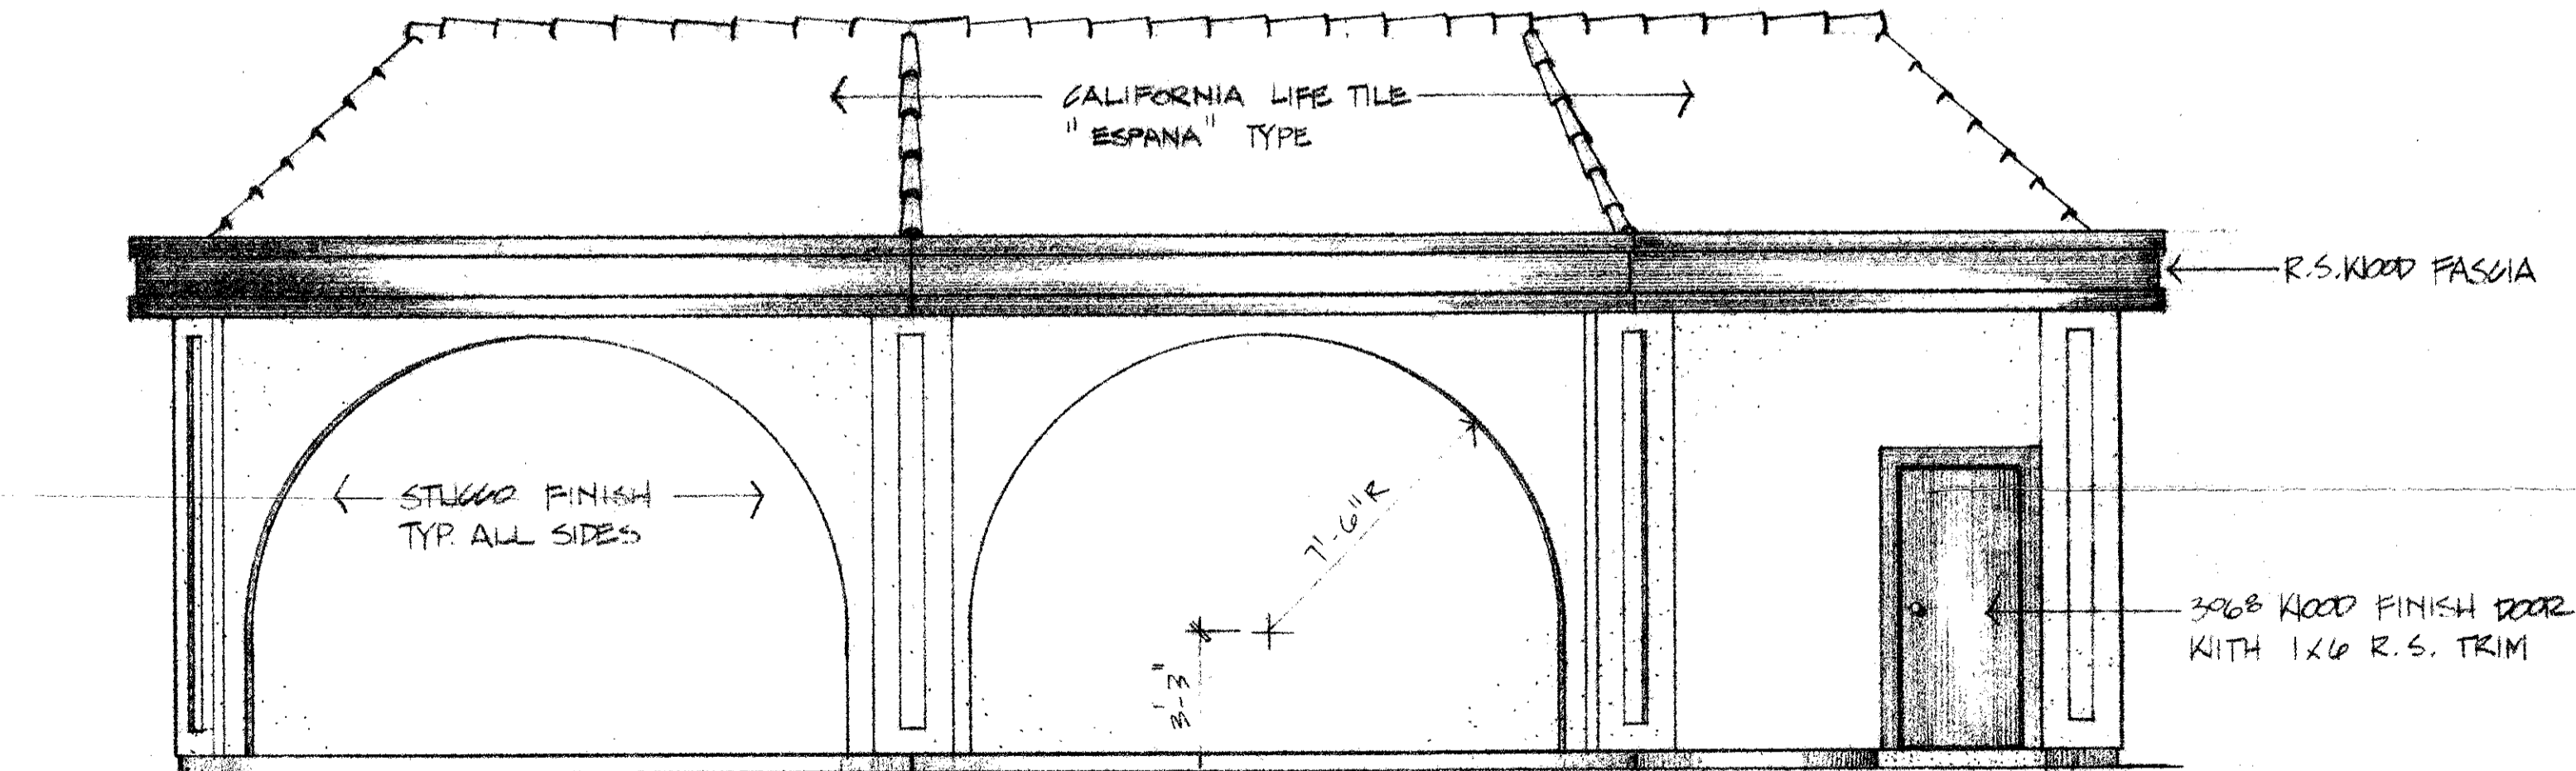

RIGHT ELEVATION (-LEFT ELEV. SIM.)
SCALE - 1/4" = 1'-0"

DATE	REVISIONS	BY	APP'D BY

THE MABLE THOMPSON PRAYER CHAPEL FOR
FIRST ASSEMBLY OF GOD
BUTON AVENUE
MANTECA, CALIFORNIA

Associated Engineers and Planners, Inc.
999 W. CENTER STREET, SUITE 1 MANTeca, CA 95336 (209) 239-1308
WARREN B. ANDREWS
ARCHITECT
WILLIAM B. LARSON
ASSOCIATE
MICHAEL CHARITAKOULI, L.S.
ASSOCIATE
DANIEL SCHACK
ASSOCIATE
JAMES L. ANDERSON
COMMUNITY PLANNER


DATE	
DRAWN BY:	JDF
CHECKED BY	
JOB NO.	79122
SHEET	16
OF 29 SHEETS	

UNAPPROVED PLANS
NOT FOR CONSTRUCTION
MAR 5 1981

PRELIMINARY SITE PLAN MANTECA FIRST ASSEMBLY OF GOD CHURCH

A/E ASSOCIATED ENGINEERS AND
P PLANNERS, INC.

999 W. CENTER ST. SUITE 1, MANTECA, 95336

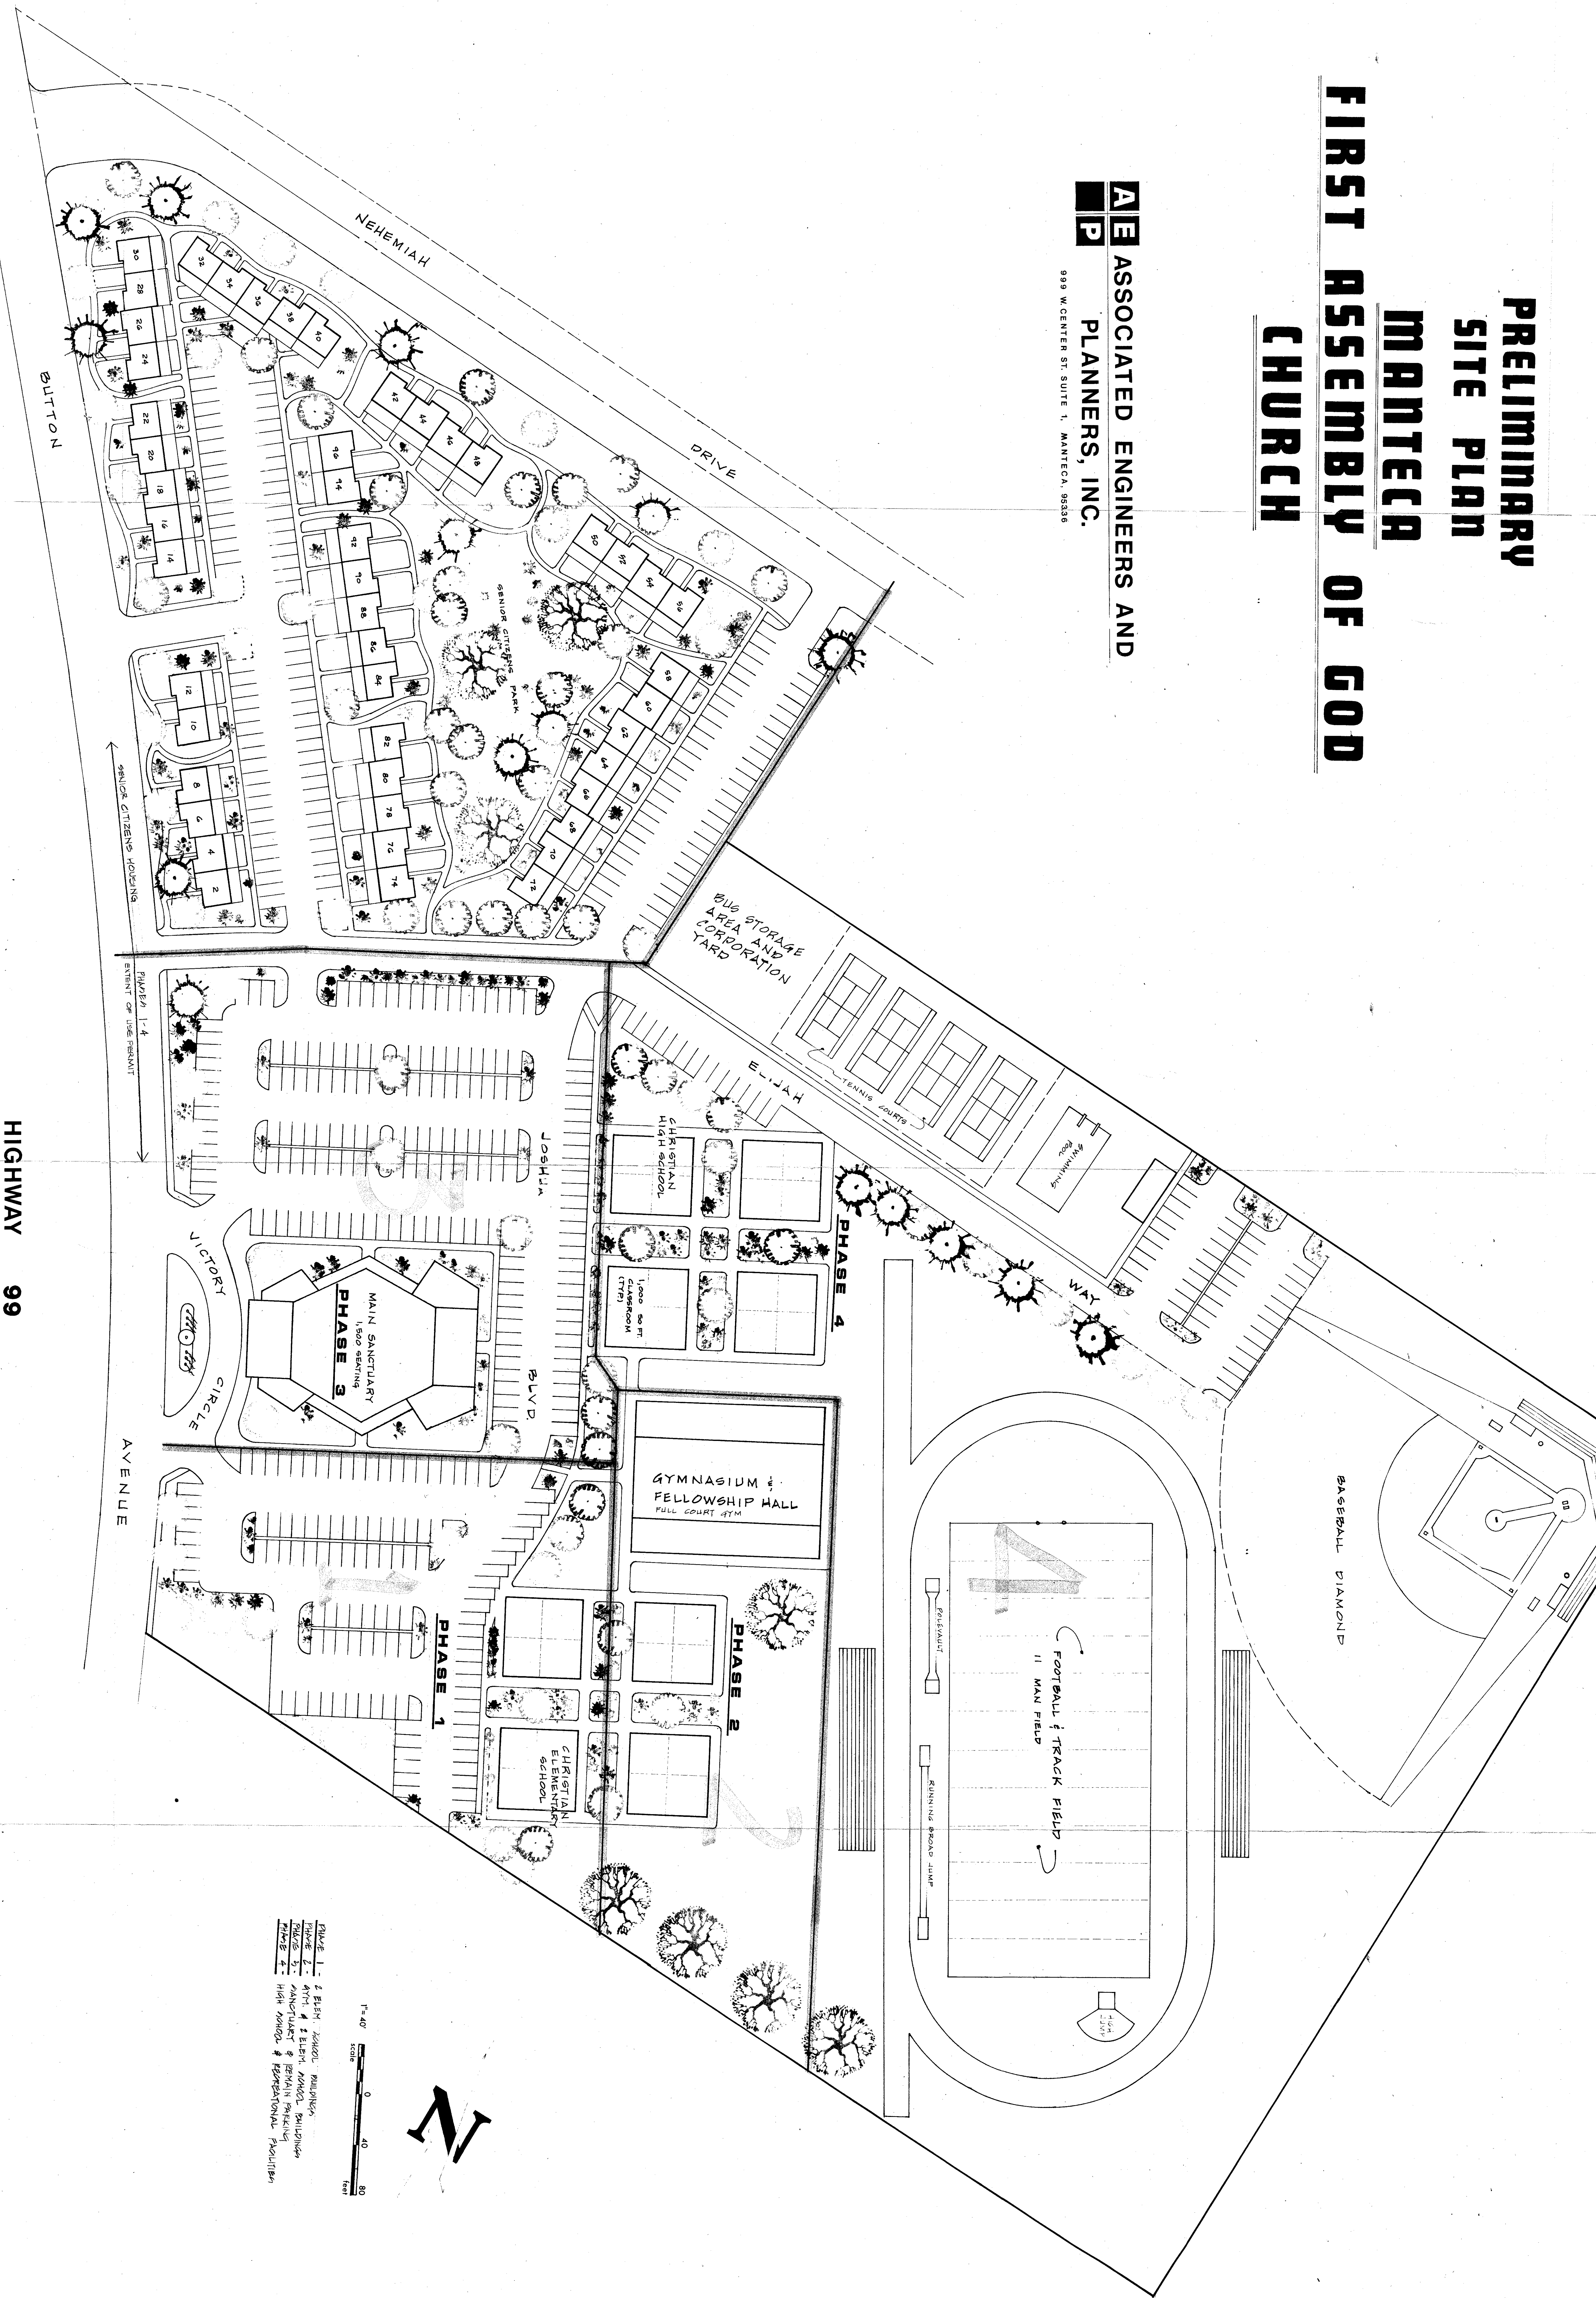

HIGHWAY 99

SCALE: 1" = 40'
0 40 80
FEET

PHASE 1 - 2 BLDG ZONES: BUILDINGS
 PHASE 2 - 4TH & 5TH BLDG ZONES: BUILDINGS
 PHASE 3 - SANCTUARY & SENIOR CITIZENS PARKING
 PHASE 4 - HIGH SCHOOL & ELEMENTARY BUILDINGS

