


**BUILDING 3 SECOND FLOOR**

SCALE: 1/8" = 1'-0"

UNIT FLOOR AREAS:  
UPPER FLOOR - 650 S.F.

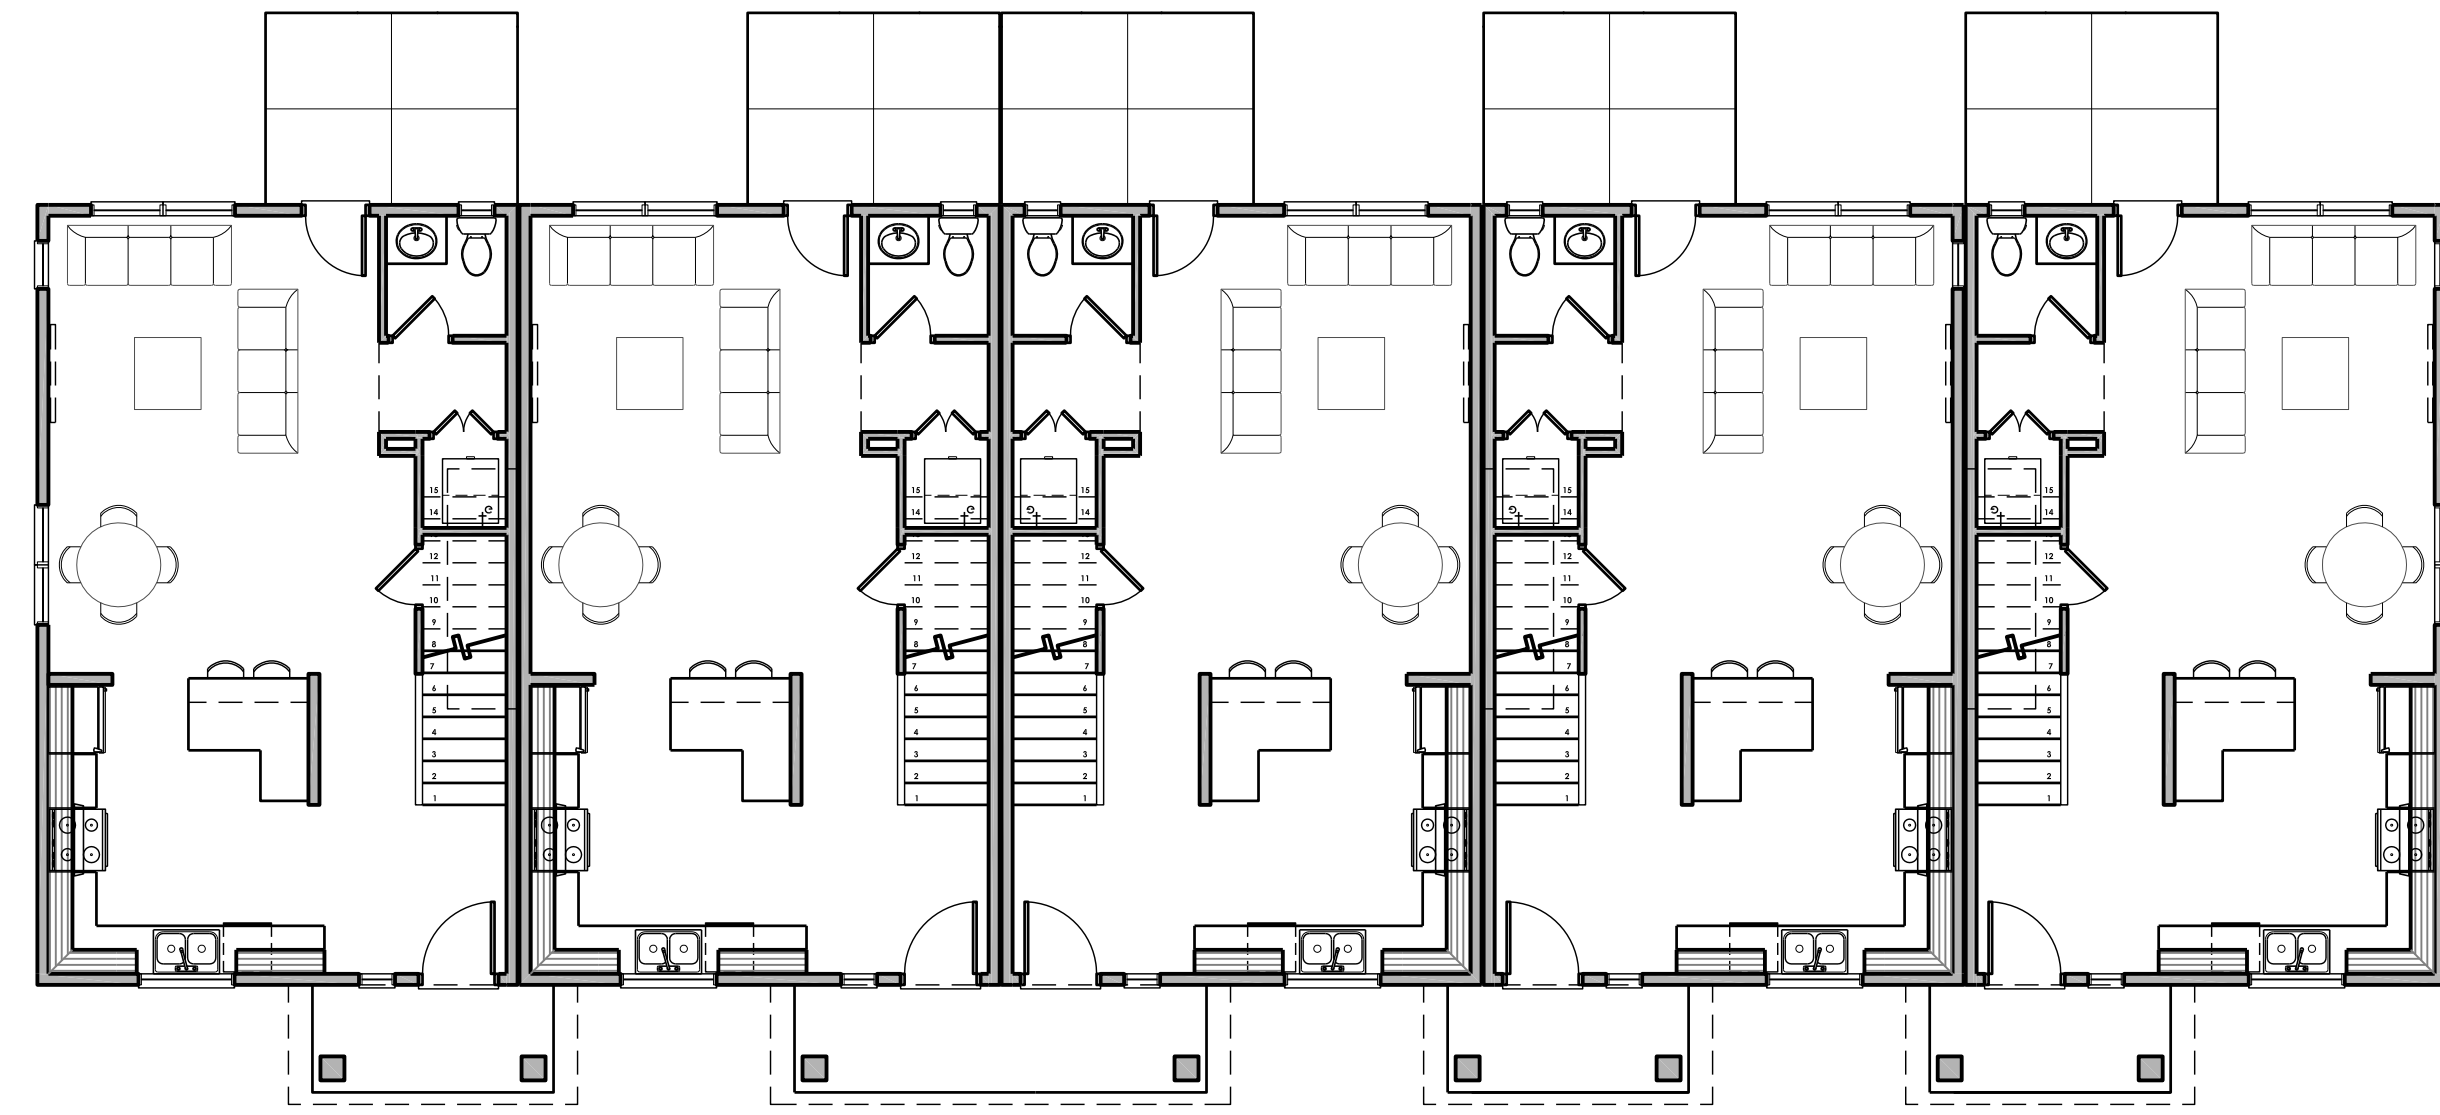

**BUILDING 3 MAIN FLOOR PLAN**

SCALE: 1/8" = 1'-0"

UNIT FLOOR AREAS:  
MAIN FLOOR - 650 S.F.



**BUILDING 3 FRONT EXTERIOR ELEVATION**

SCALE: 1/8" = 1'-0"



**BUILDING 3 SIDE EXTERIOR ELEVATION**

SCALE: 1/8" = 1'-0"



**BUILDING 3 REAR EXTERIOR ELEVATION**

SCALE: 1/8" = 1'-0"

**BUILDING -3 - FLOOR AREA:**

MAIN FLOOR AREA	3,250 S.F.
UPPER FLOOR AREA	3,250 S.F.
TOTAL BUILDING AREA	6,500 S.F.

PROPOSED NEW DEVELOPMENT:

**455  
N. Walnut**

445 N. Walnut Avenue  
Manteca, CA.

PLANNING  
ARCHITECTURE

**api**

ARCHITECTURE PLUS INC.  
4335-B NORTH STAR WAY  
MODESTO, CA 95356

ph. 209.577.4661  
fx. 209.577.0213

www.apiarc.com