

WARE MALCOLM
 Leading Design for Commercial Real Estate

architecture
 planning
 graphics
 civil engineering
 2400 Camino Ramon, Suite 390
 San Ramon, California 94583
 Phone: (925) 344-9821
 Fax: (925) 344-9821


PACIFIC BUSINESS CENTER
 MANTECA, CALIFORNIA

PARTIAL FLOOR PLAN

DATE	REVISIONS	DATE	REVISIONS
05/17/12	PLANNING SUBMITTAL		

FLOOR PLAN
 SCALE: 1/16"=1'-0"

DOOR TYPES

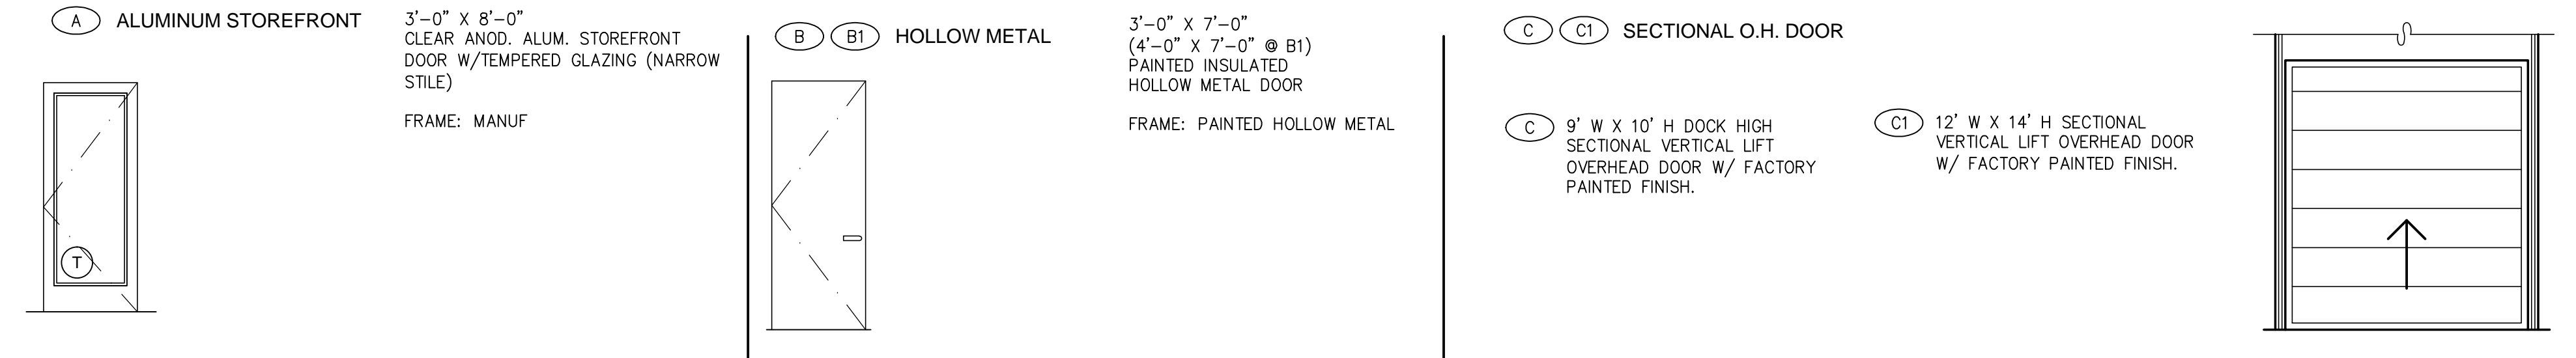

FLOOR PLAN NOTES

- 1 STRUCTURAL COLUMN, SEE STRUCTURAL DRAWINGS.
- 2 STRUCTURAL CONCRETE SLAB, SEE STRUCTURAL DRAWINGS. PROVIDE VAPOR RETARDER OVER SAND BASE AT OFFICE AREA PER SOILS REPORT. PROVIDE SEALER FOR CONCRETE FLOOR AREA IN WAREHOUSE.

PA / PM: RAYMOND LEE
 DRAWN BY: ERIC KAUFFMAN
 JOB NO:

SHEET
A2.1a