

DRAWING INDEX

- CIVIL**
- C001 LOCATION / VICINITY MAP
 - C002 TRUCK TURNING MANEUVERS
 - C003 DRAINAGE MANAGEMENT AREAS
 - C1.0 COVER, GRADING & DRAINAGE PLAN
 - C2.0 SITE PHOTOS & AERIAL KEY MAP

- LANDSCAPE**
- L0 VIEWS FROM AIRPORT WAY
 - L0.1 PRELIMINARY LANDSCAPE PLAN
 - L0.2 PRELIMINARY LANDSCAPE PLAN
 - L0.3 PRELIMINARY LANDSCAPE PLAN
 - L0.4 LANDSCAPE IMAGES

- ARCHITECTUAL**
- A1.1 SITE PLAN & CODE DATA


SITE PLAN INFO

APN: 198-200-12
 ZONING: LI
 GENERAL PLAN: LI
 PROJECT AREA: 631,620 S.F., 14.50 ACRES
 PROPOSED LANDSCAPE AREA: 222,448 S.F. (35%)
 269 TRAILER STALLS

SITE PLAN LEGEND

- SEE LANDSCAPE PLAN
- CONCRETE PAVING
- ASPHALT PAVING
- CONCRETE CURB

VICINITY

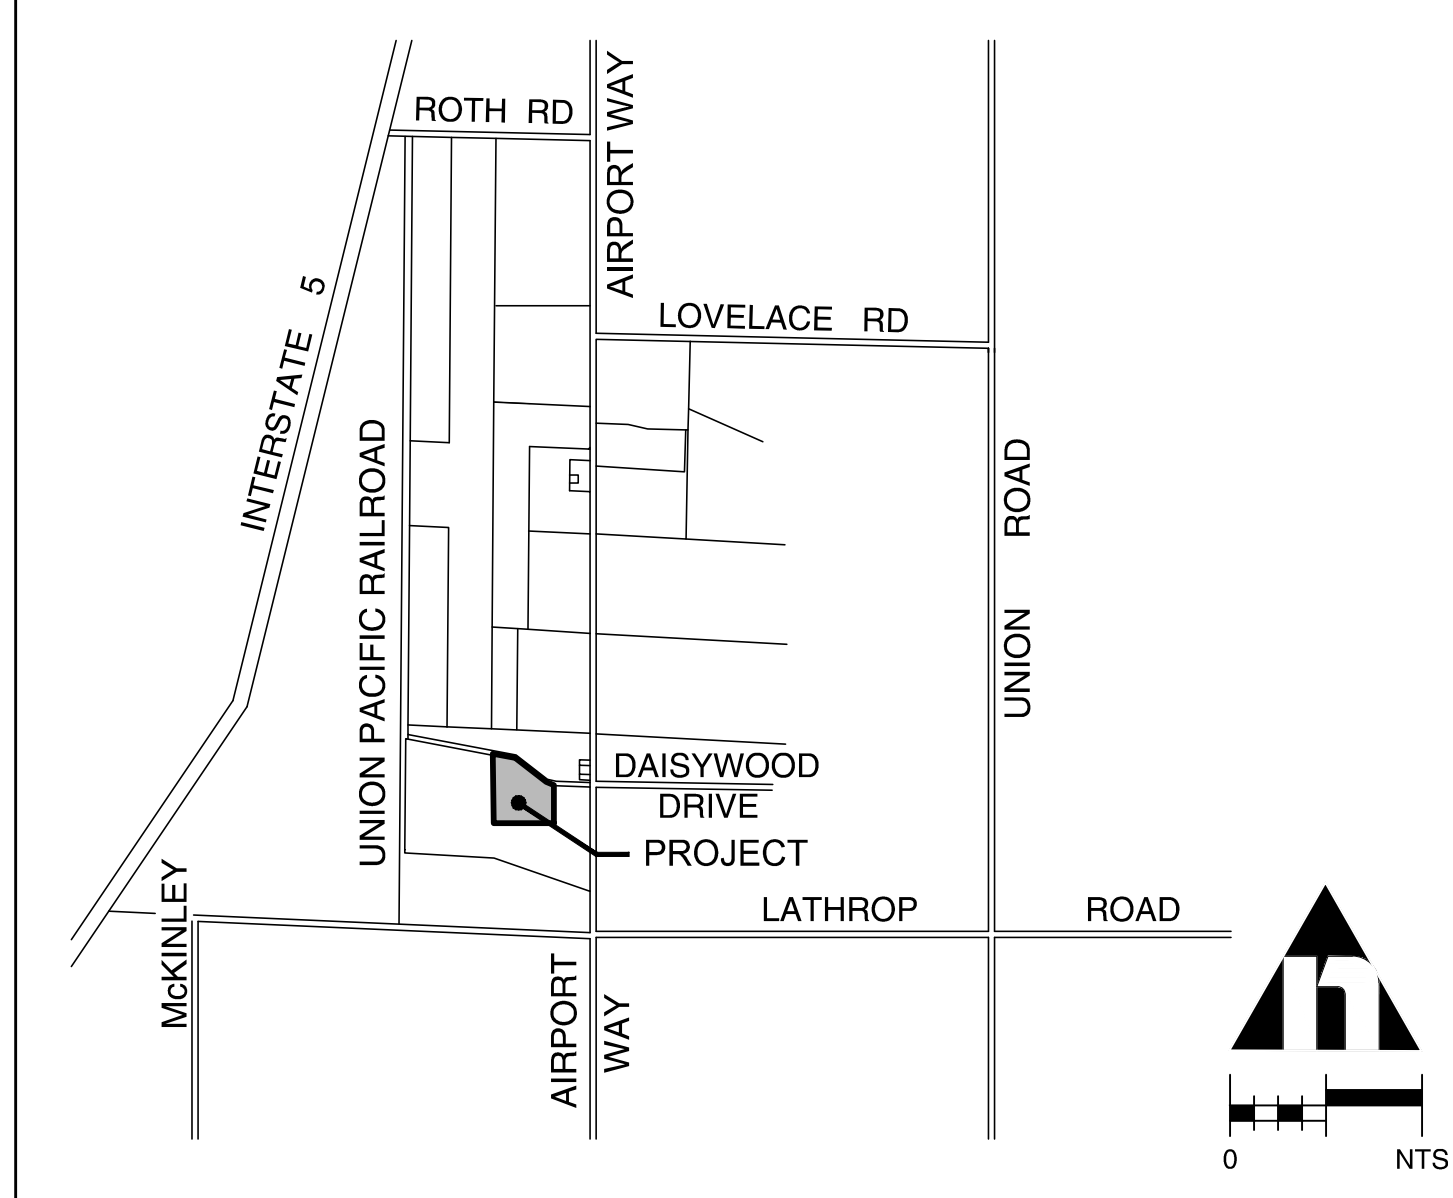

mcr ENGINEERING
 www.mcreng.com
 1242 DUPONT COURT
 MANTECA, CA 95336
 TEL: (209) 239-6229
 FAX: (209) 239-8839



APPROVED:

PLAN REVISIONS		
NO.	DESCRIPTIONS	DATE

PRELIMINARY DRAINAGE AND UTILITY PLAN FOR:
CENTERPOINT TRAILER YARD-2
 CENTERPOINT INTERMODAL CENTER
 MANTECA, CALIFORNIA

811
 Know what's below.
 Call before you dig.
 811 / 800-227-2600

JOB NO.: 17-012
 DATE: JULY, 2017
 SCALE: AS SHOWN
 DR. BY: SLS
 CK. BY: TM

SHEET NO.
C1.0