


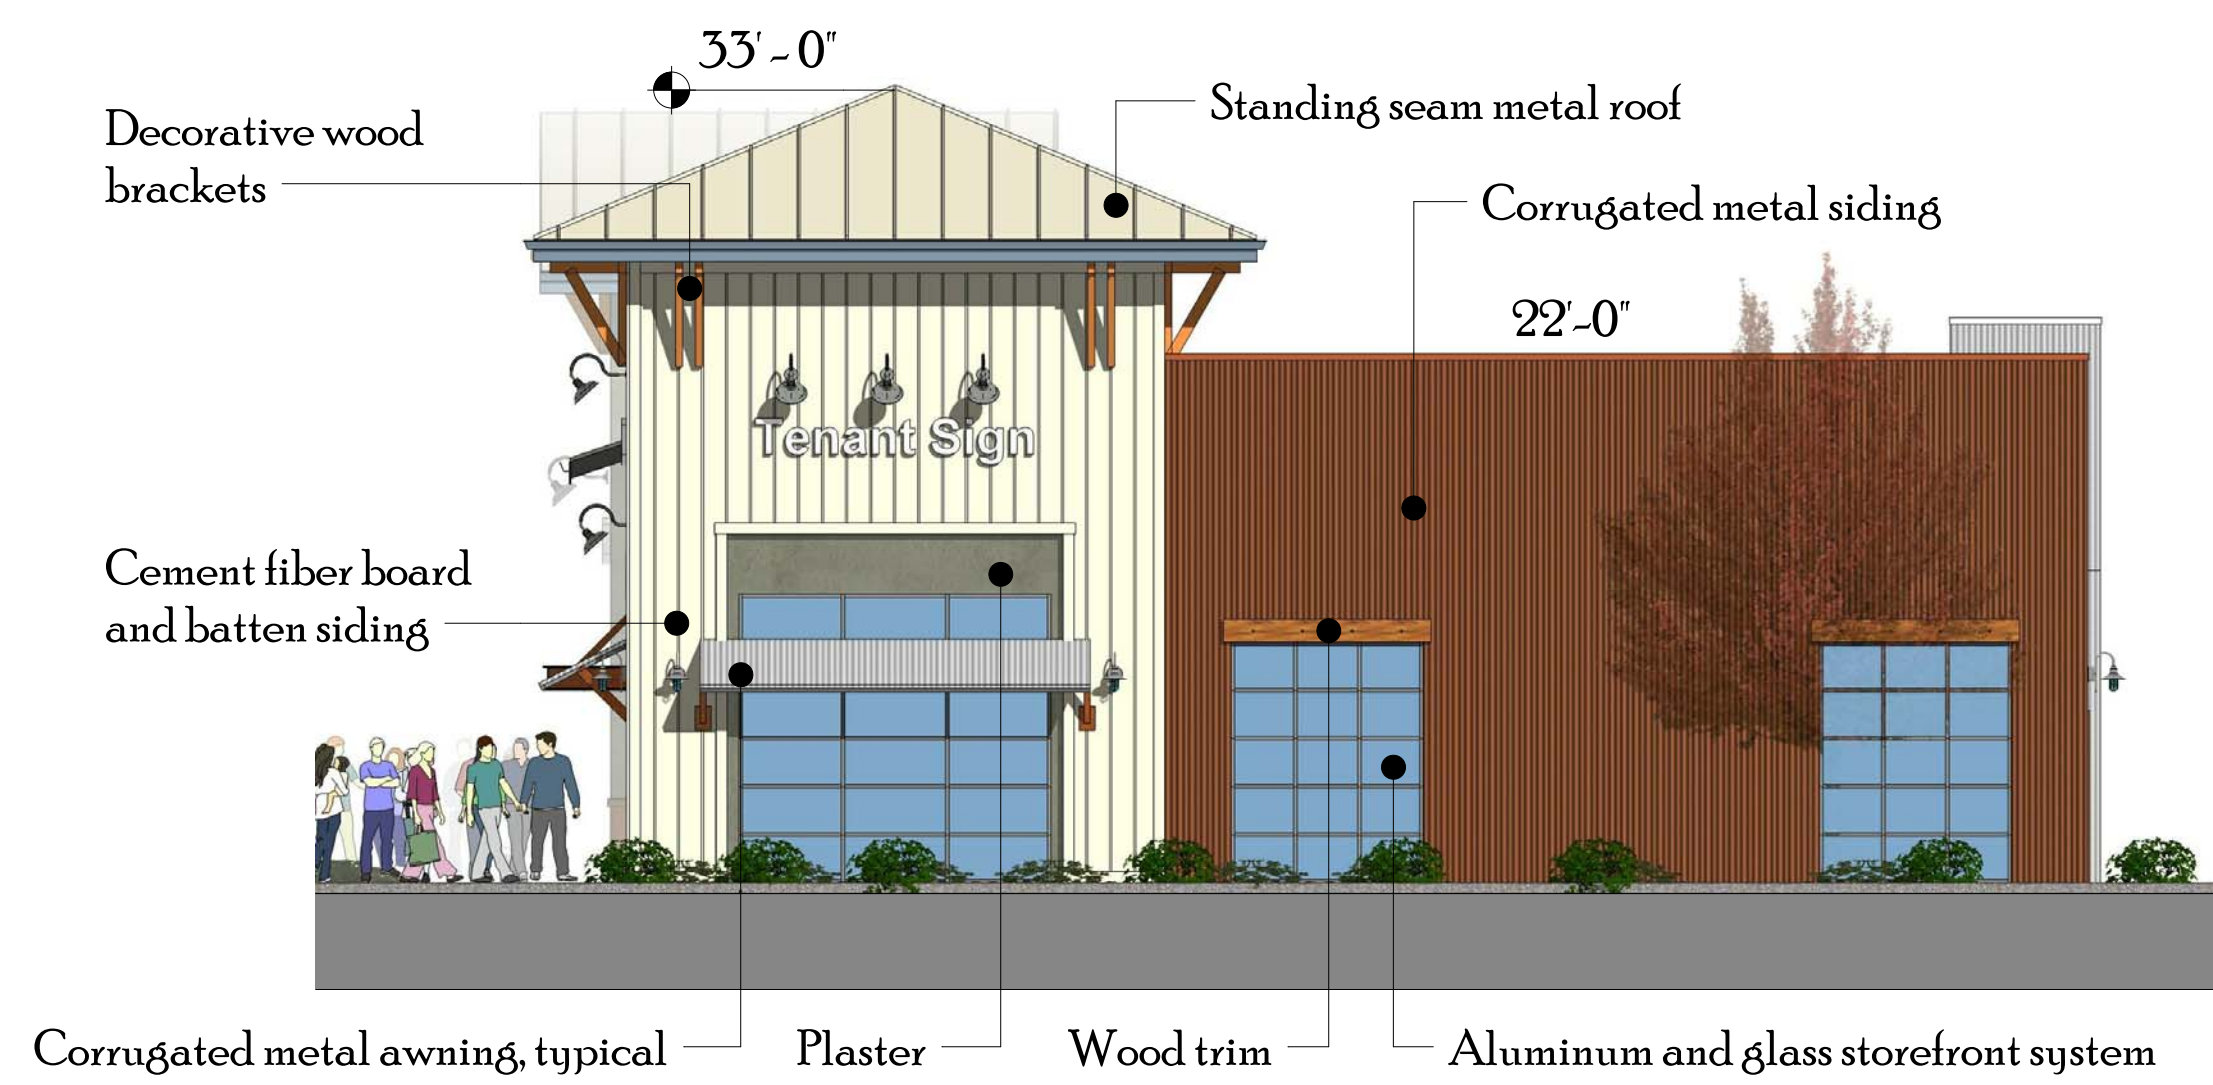


North Elevation ~ Stores 1

1/8" = 1'-0"



West Elevation ~ Stores 1

1/8" = 1'-0"

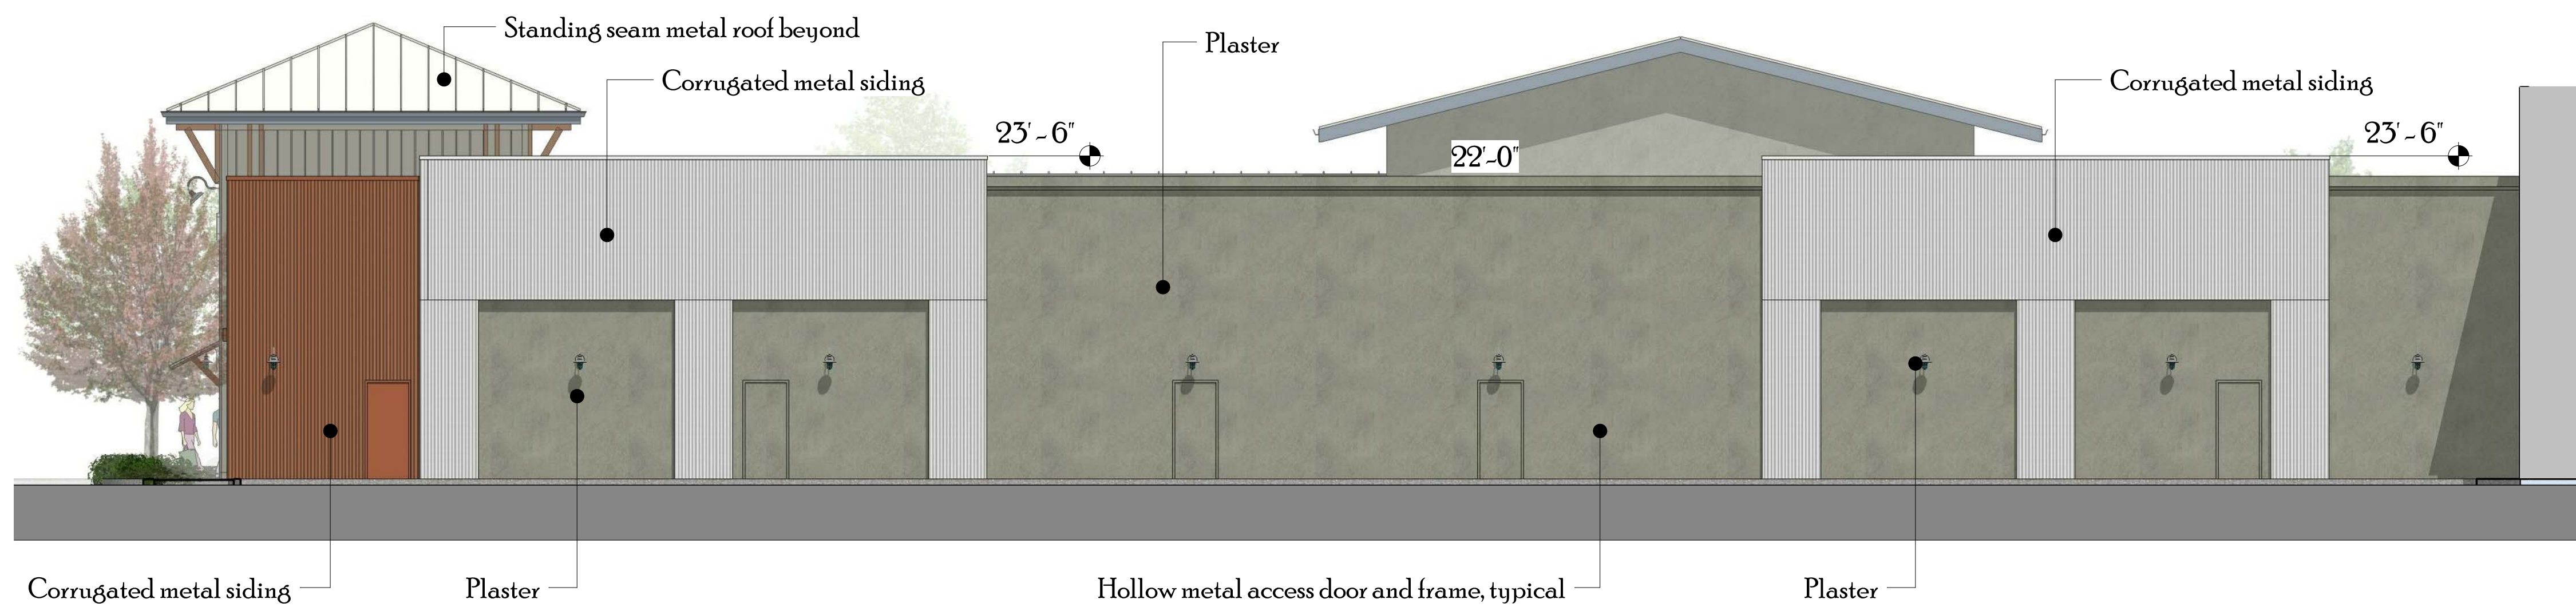

South Elevation ~ Stores 1

1/8" = 1'-0"