


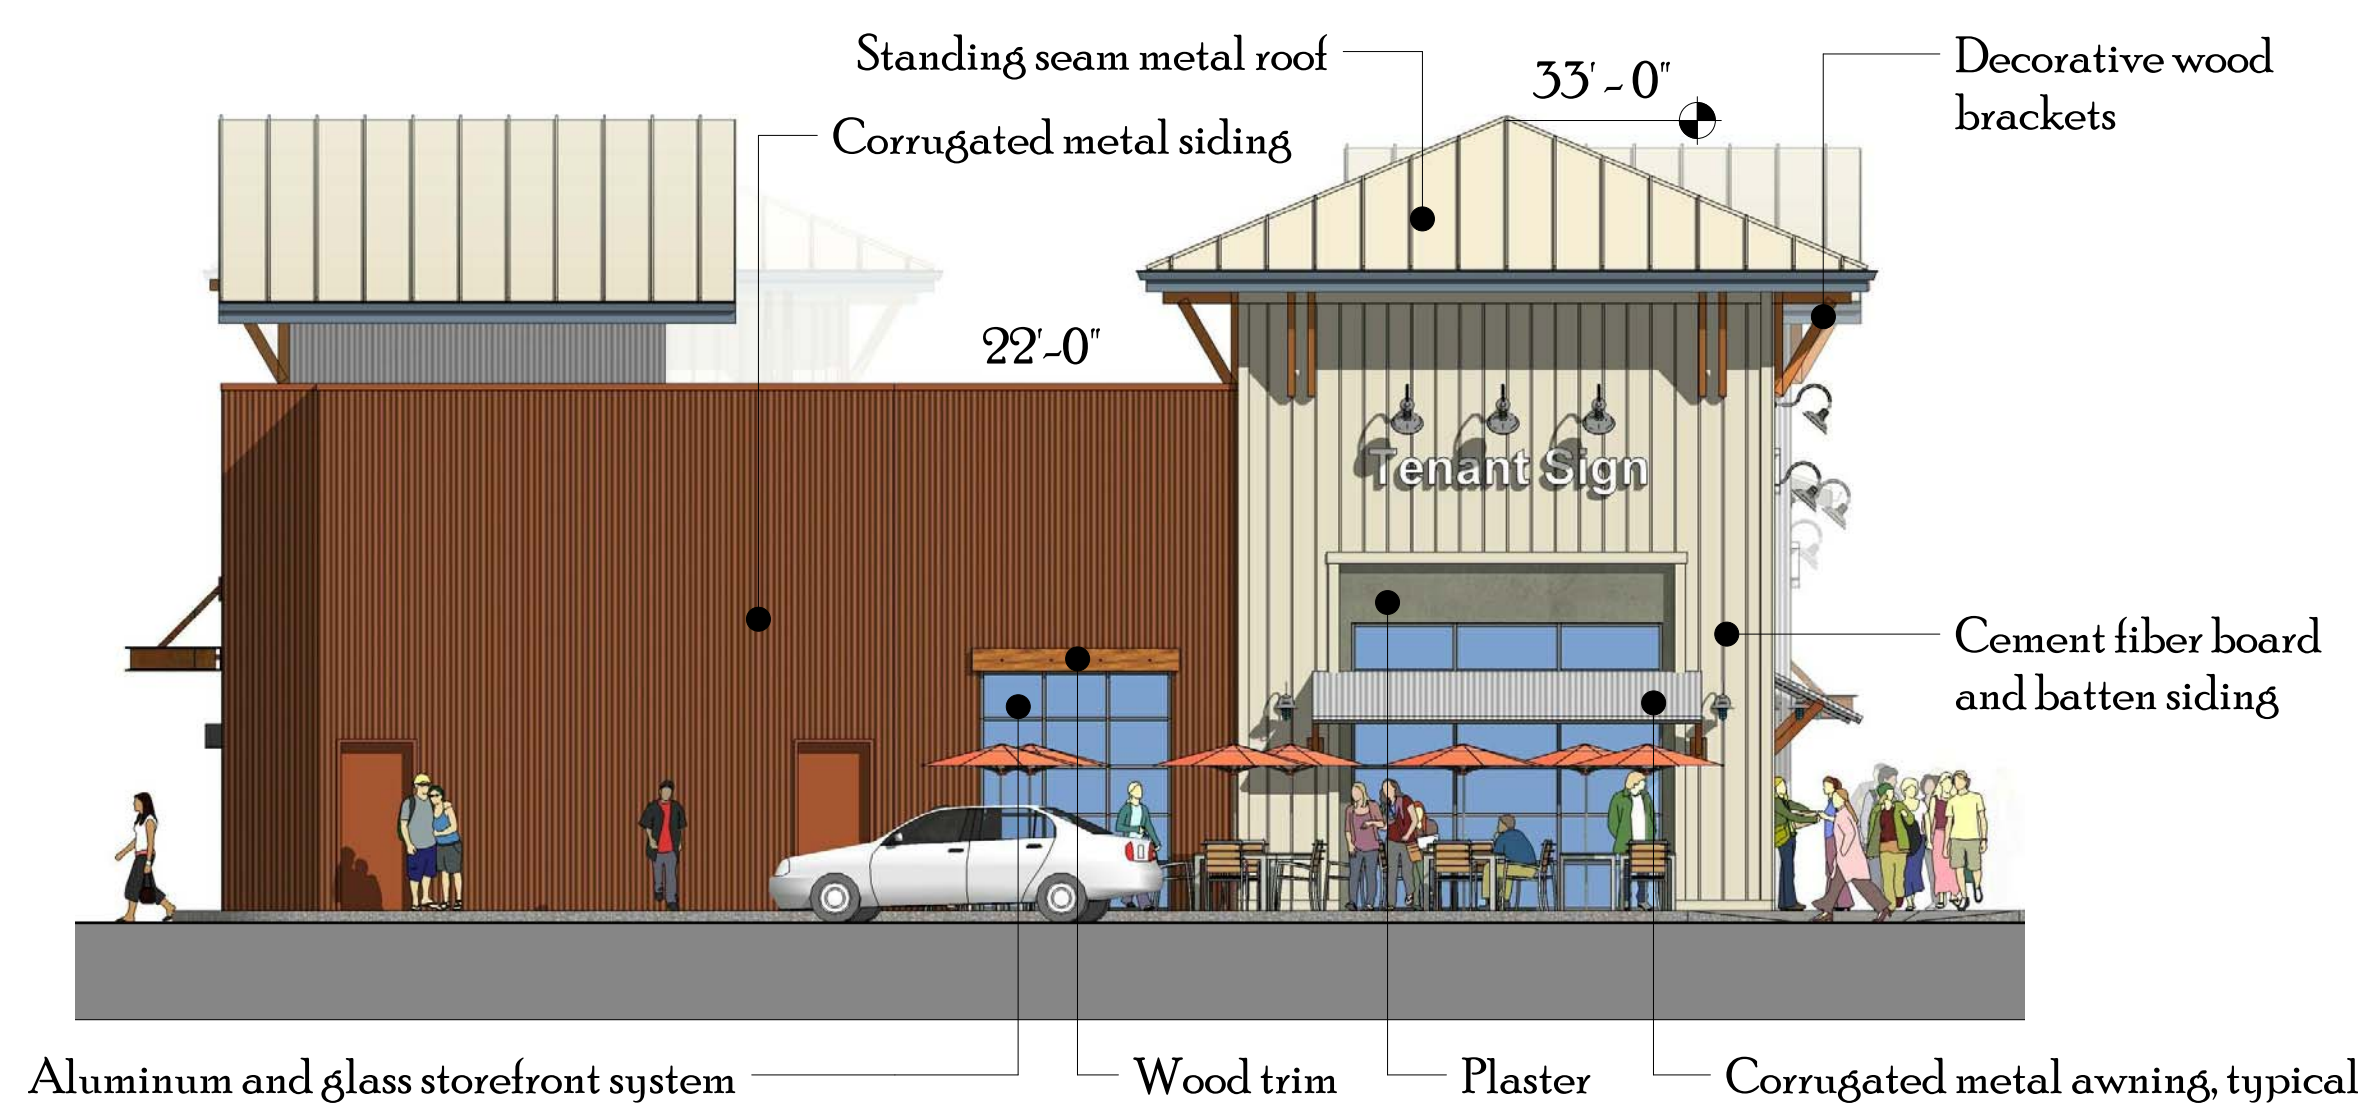


East Elevation ~ Stores 3

1/8" = 1'-0"



South Elevation ~ Stores 3

1/8" = 1'-0"

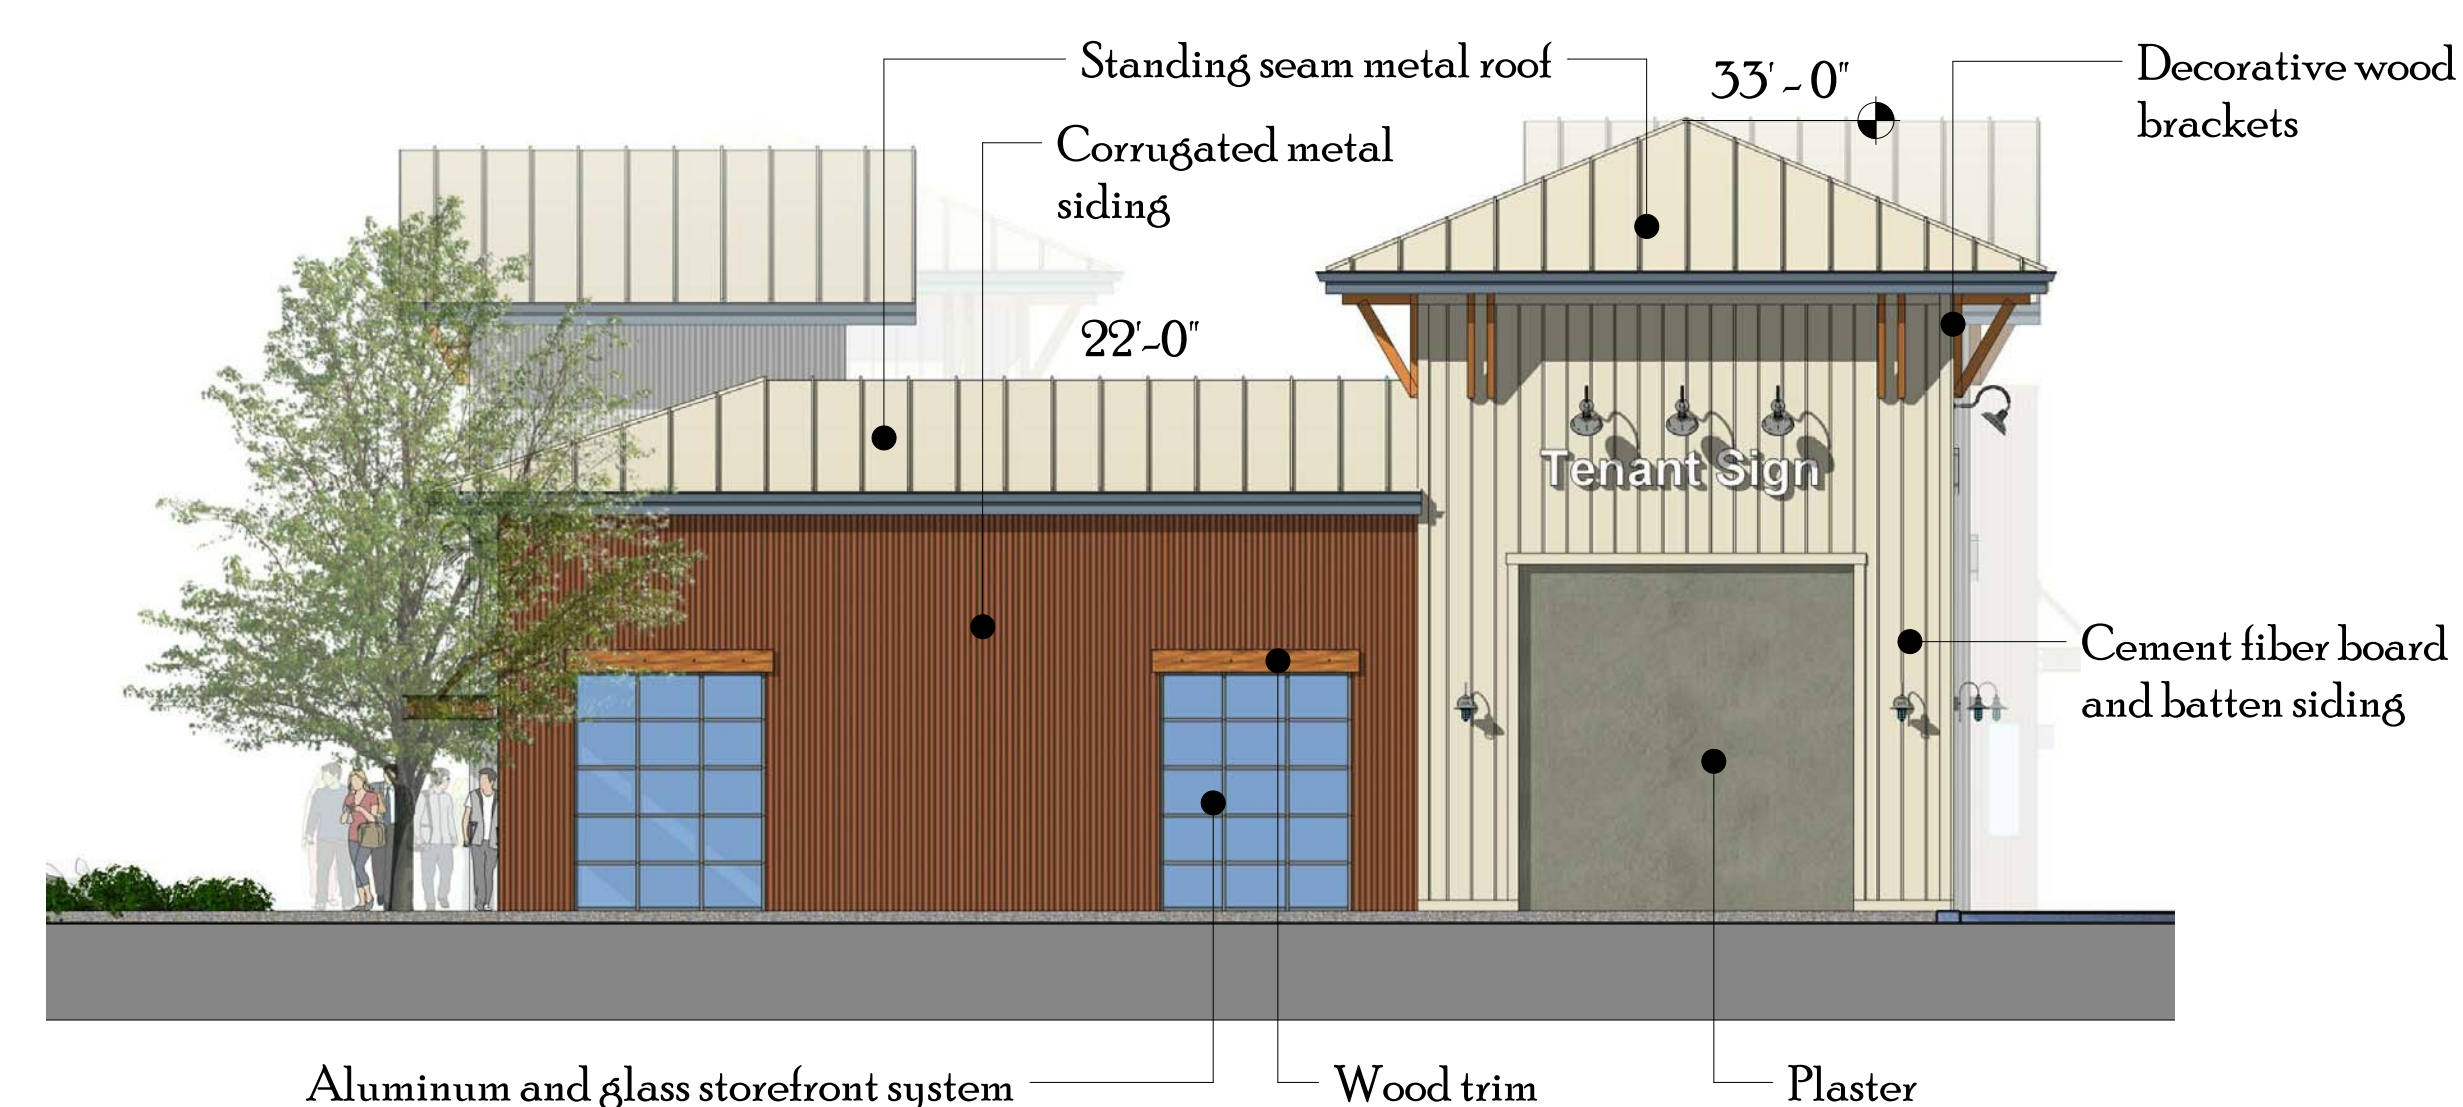

North Elevation ~ Stores 3

1/8" = 1'-0"



West Elevation ~ Stores 3

1/8" = 1'-0"