





1051 46th Avenue
 Oakland, CA 94601
 Phone 510.533.7693
 Fax. 510.533.0815
 Lic. #314794
 www.arrowsigncompany.com

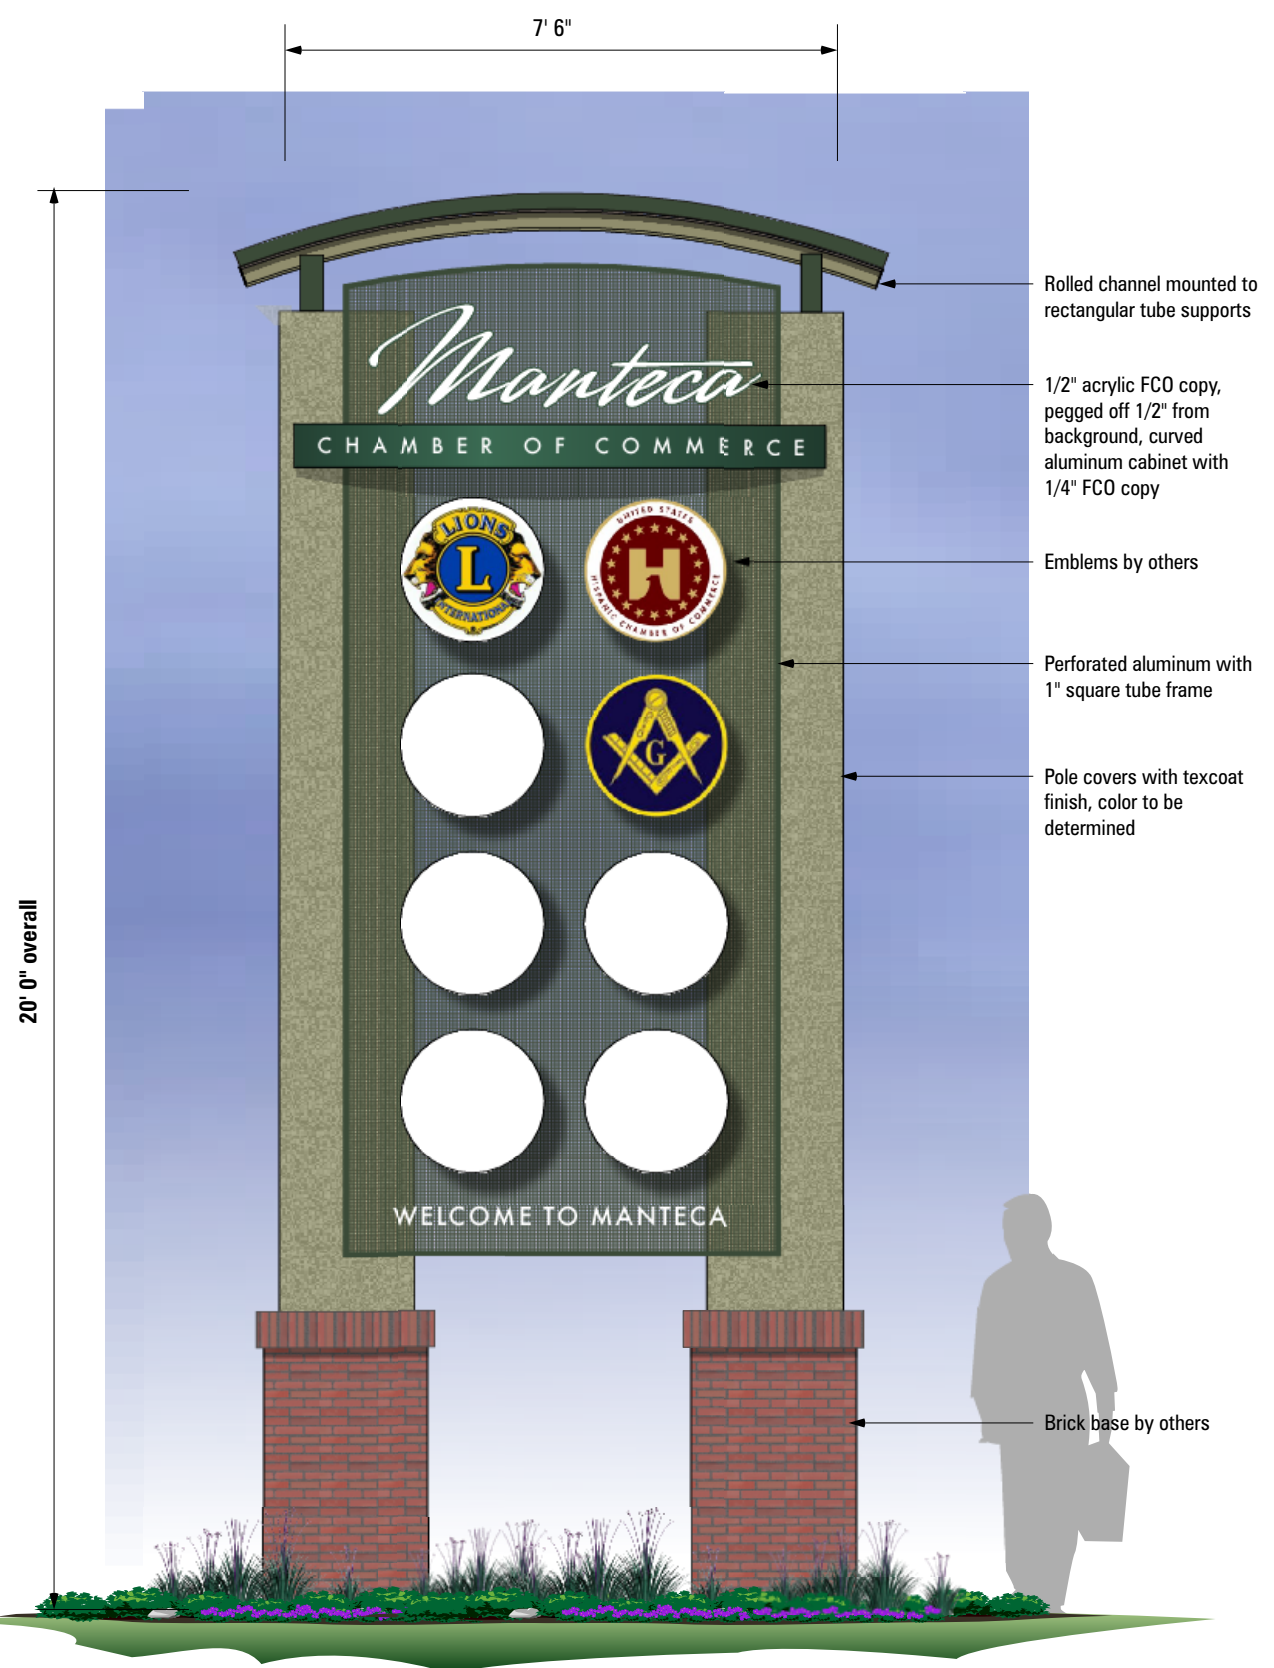

A SIGN ELEVATION SCALE: 3/8" = 1'-0"

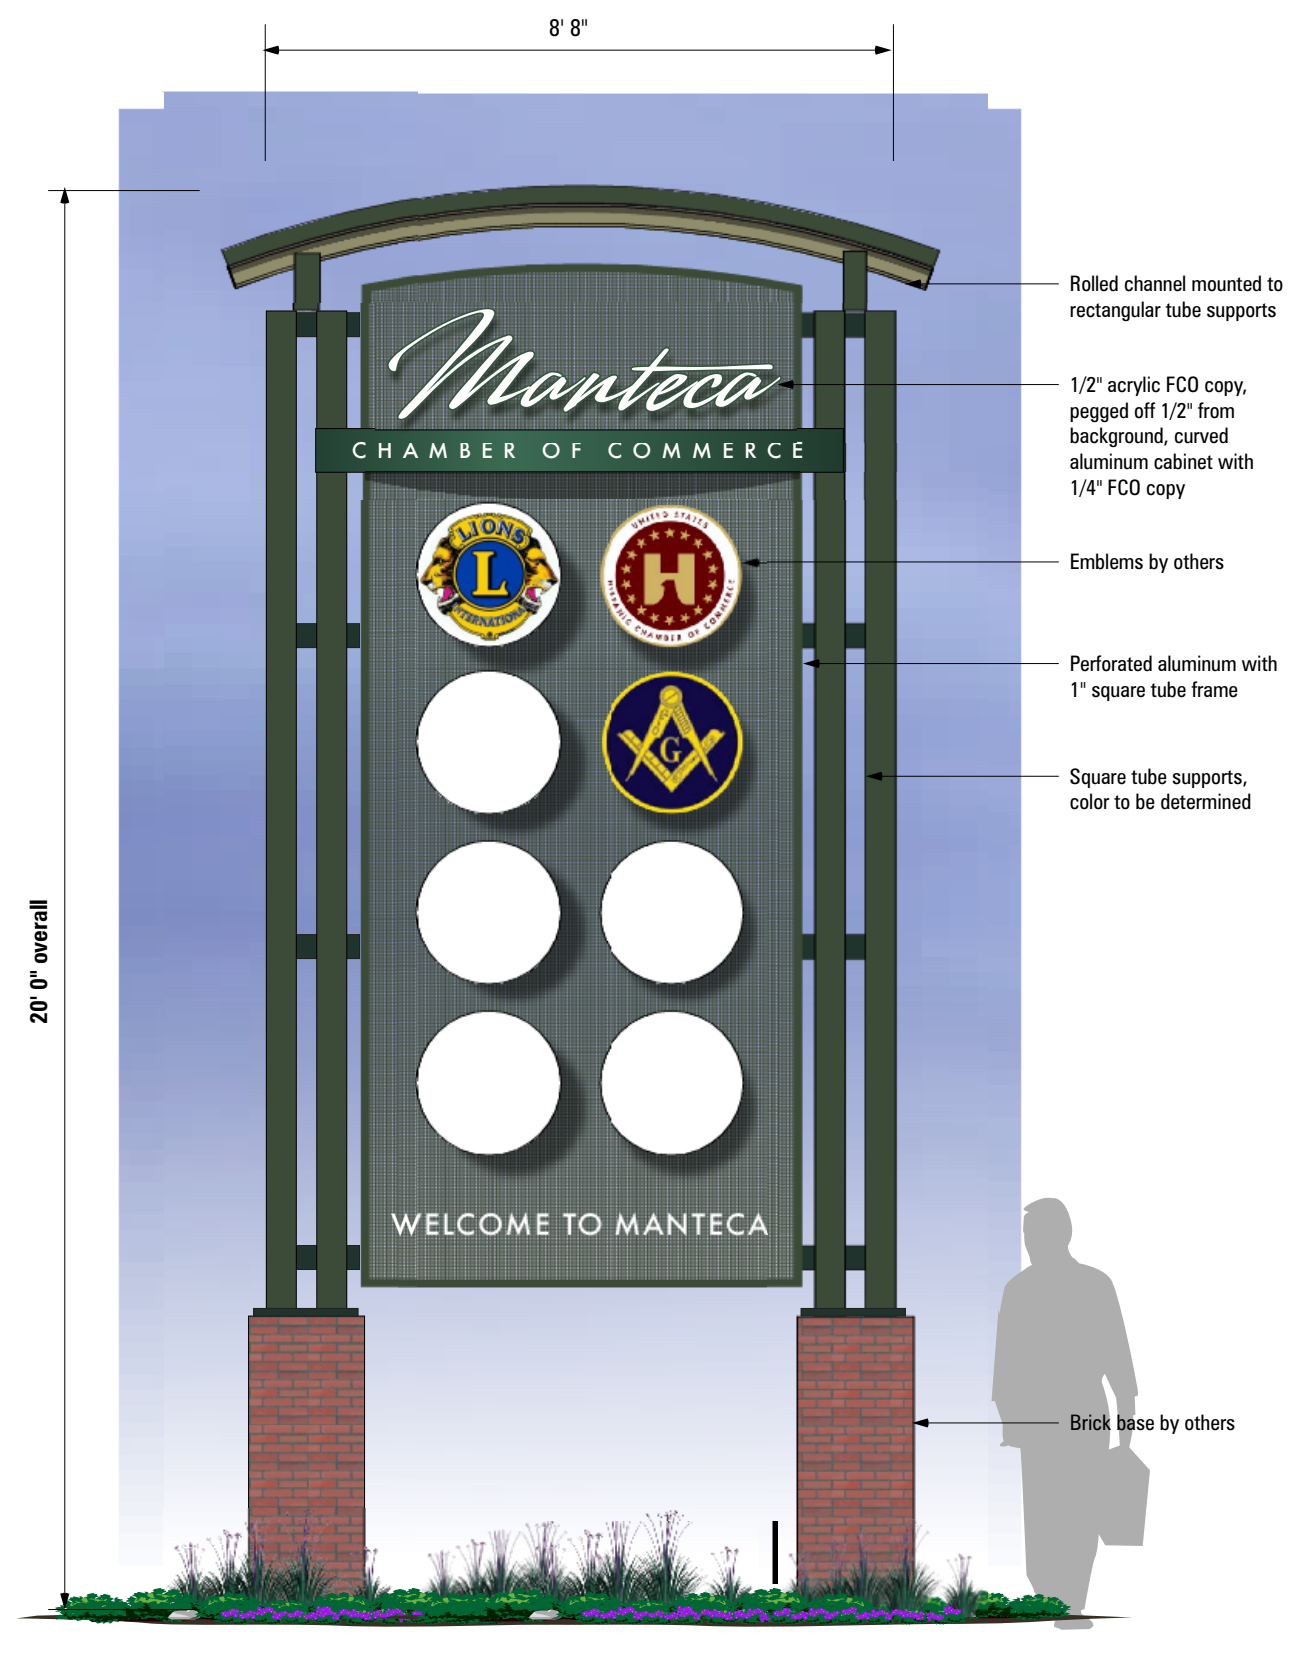

B SIGN ELEVATION SCALE: 3/8" = 1'-0"

Job Name: Manteca Gateway
 Address:
 City: Manteca, Ca
 Date: 5-15-06
 Sales: Mark Gastineau
 Design: Charlie Stroud
 Design: 60567
 Filename: 2006/M/Manteca Options
 Sheet: 1


Customer Approval:

Revision	Date	Description


This is an original unpublished drawing prepared for you by Arrow Sign Co. in a sign program designed for your business. It is not to be shown to anyone outside of your organization nor to be reproduced, copied or exhibited in any fashion.



1051 46th Avenue
 Oakland, CA 94601
 Phone 510.533.7693
 Fax. 510.533.0815
 Lic. #314794
 www.arrowsigncompany.com

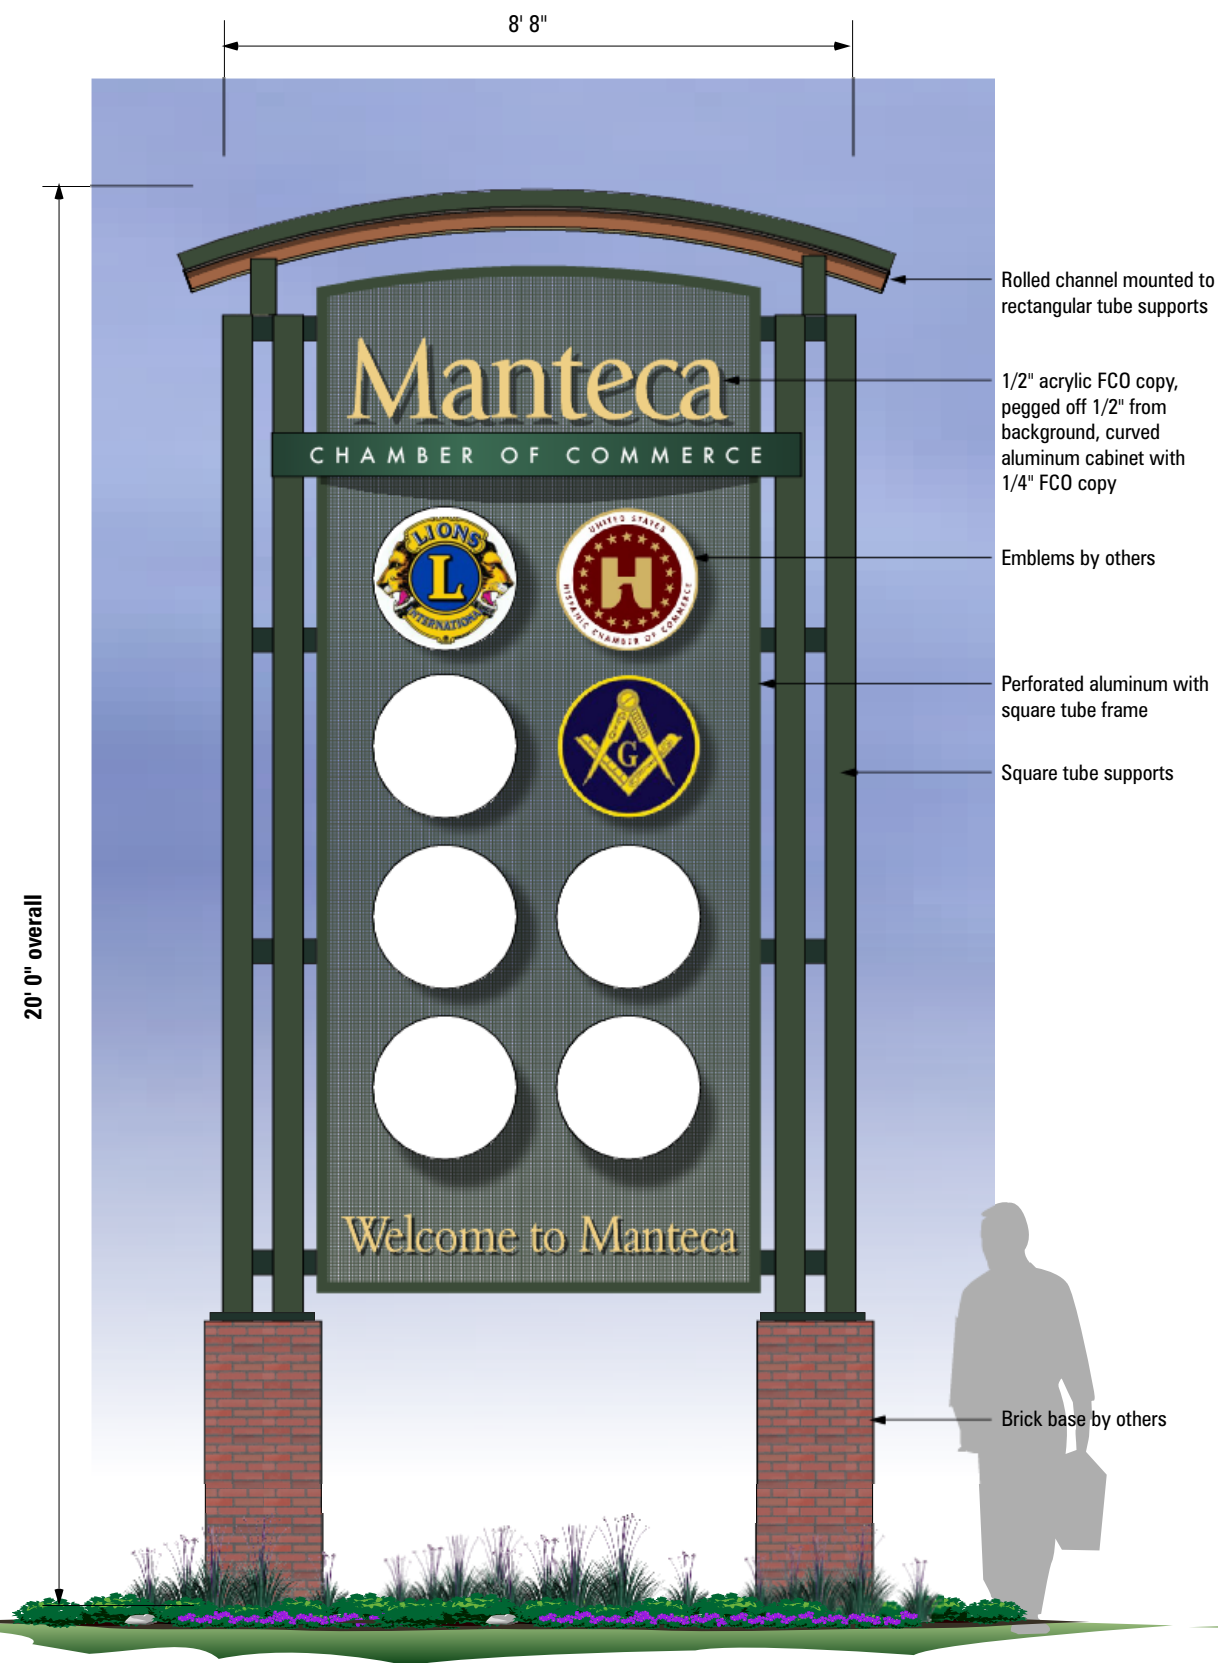

C SIGN ELEVATION SCALE: 3/8" = 1'-0"

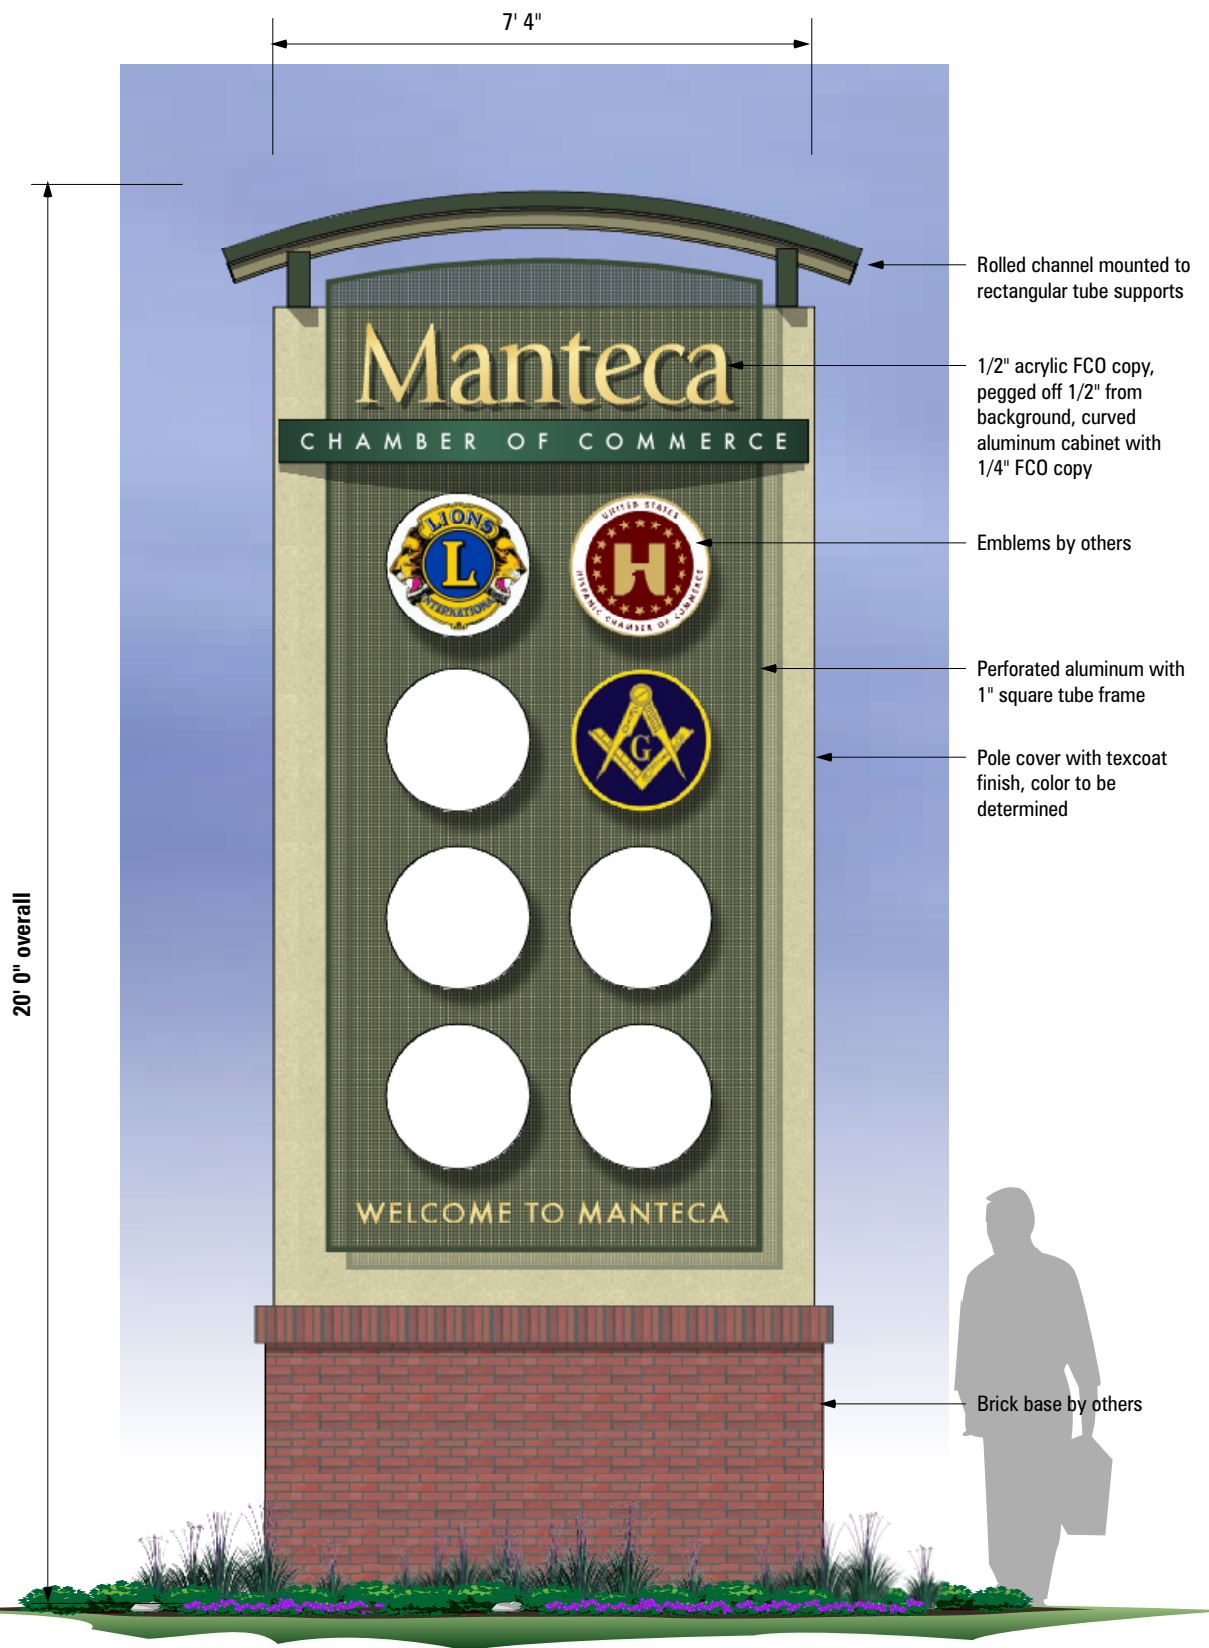

D SIGN ELEVATION SCALE: 3/8" = 1'-0"

Job Name: Manteca Gateway
 Address: Manteca, Ca
 City: Manteca, Ca
 Date: 5-15-06
 Sales: Mark Gastineau
 Design: Charlie Stroud
 Design: 60567
 Filename: 2006/M/Manteca Options
 Sheet: 2

Customer Approval:

Revision	Date	Description

This is an original unpublished drawing prepared for you by Arrow Sign Co. in a sign program designed for your business. It is not to be shown to anyone outside of your organization nor to be reproduced, copied or exhibited in any fashion.