
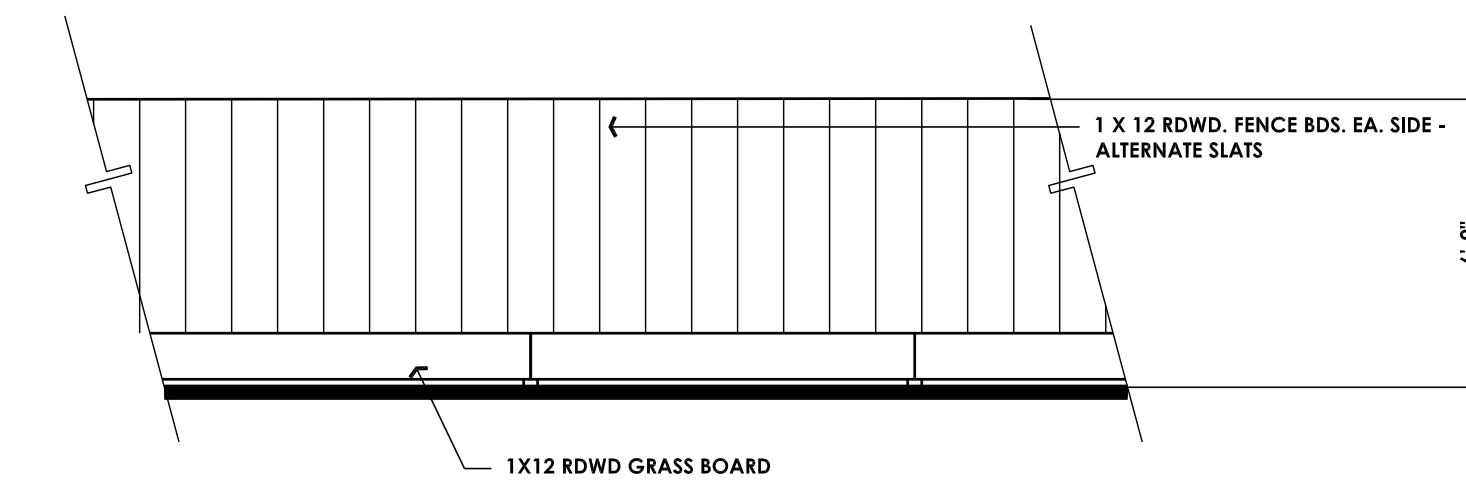



CARPORT ELEVATION

SCALE: 1/4" = 1'-0"

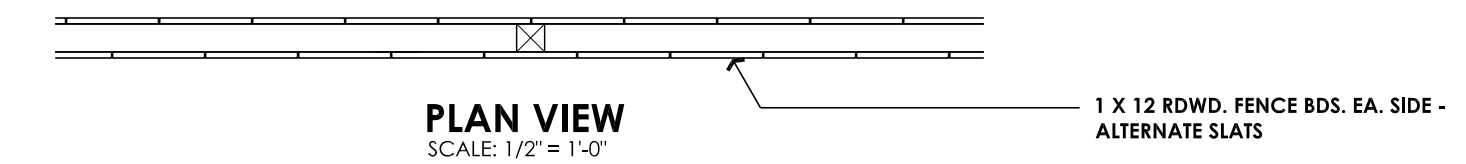

WOOD FENCE ELEVATION

SCALE: 1/4" = 1'-0"

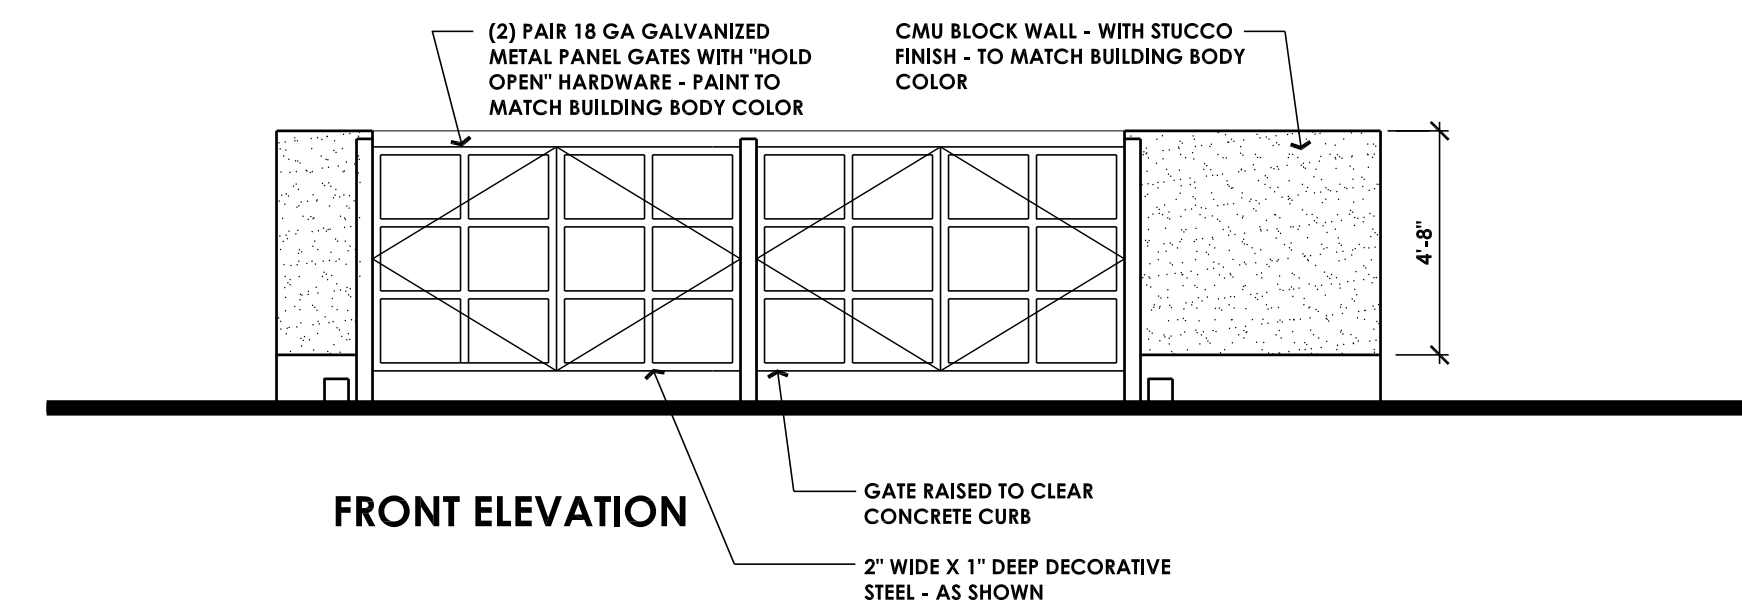

TRASH ENCLOSURE ELEVATION

SCALE: 1/4" = 1'-0"

PROPOSED NEW DEVELOPMENT:

**455
N. Walnut**

445 N. Walnut Avenue
Manteca, CA.

PLANNING ARCHITECTURE



ARCHITECTURE PLUS INC.
4335-B NORTH STAR WAY
MODESTO, CA 95356

ph. 209.577.4661
fx. 209.577.0213

www.apiarc.com