


SCALE 1"=300'  
 DATE 08/25/2010  
 BY CH  
 JOB NO. A10536-1

**SITE PHOTOGRAPH - KEY MAP**  
**2301 & 2403 LOUISE AVENUE**  
 MANTECA CALIFORNIA

**KIER & WRIGHT**  
 CIVIL ENGINEERS & SURVEYORS, INC.  
 1233 Quarry Lane, Suite 145 Phone (925) 249-6555  
 Pleasanton, California 94566 Fax (925) 249-6563

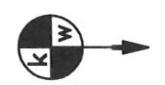



**Project Site**




**Photo 1 (Looking South)**

SCALE 1"=300'  
 DATE 08/25/2010  
 BY CH  
 JOB NO. A10536-1

SITE PHOTOGRAPHS  
 2301 & 2403 LOUISE AVENUE  
 MANTECA CALIFORNIA

**KIER & WRIGHT**  
 CIVIL ENGINEERS & SURVEYORS, INC.  
 1233 Quarry Lane, Suite 145 Phone (925) 249-6555  
 Pleasanton, California 94566 Fax (925) 249-6563

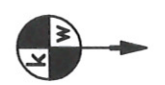




**Photo 2 (Looking South)**

SCALE 1"=300'  
 DATE 08/25/2010  
 BY CH  
 JOB NO. A10536-1

SITE PHOTOGRAPHS  
 2301 & 2403 LOUISE AVENUE  
 MANTECA CALIFORNIA

**KIER & WRIGHT**  
 CIVIL ENGINEERS & SURVEYORS, INC.  
 1233 Quarry Lane, Suite 145 Phone (925) 249-6555  
 Pleasanton, California 94566 Fax (925) 249-6563

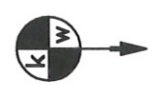





SCALE 1"=300'  
 DATE 08/25/2010  
 BY CH  
 JOB NO. A10536-1

SITE PHOTOGRAPHS  
 2301 & 2403 LOUISE AVENUE  
 MANTECA CALIFORNIA

**KIER & WRIGHT**  
 CIVIL ENGINEERS & SURVEYORS, INC.  
 1233 Quarry Lane, Suite 145 Phone (925) 249-6555  
 Pleasanton, California 94566 Fax (925) 249-6563

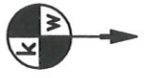

**Photo 3 (Looking East)**

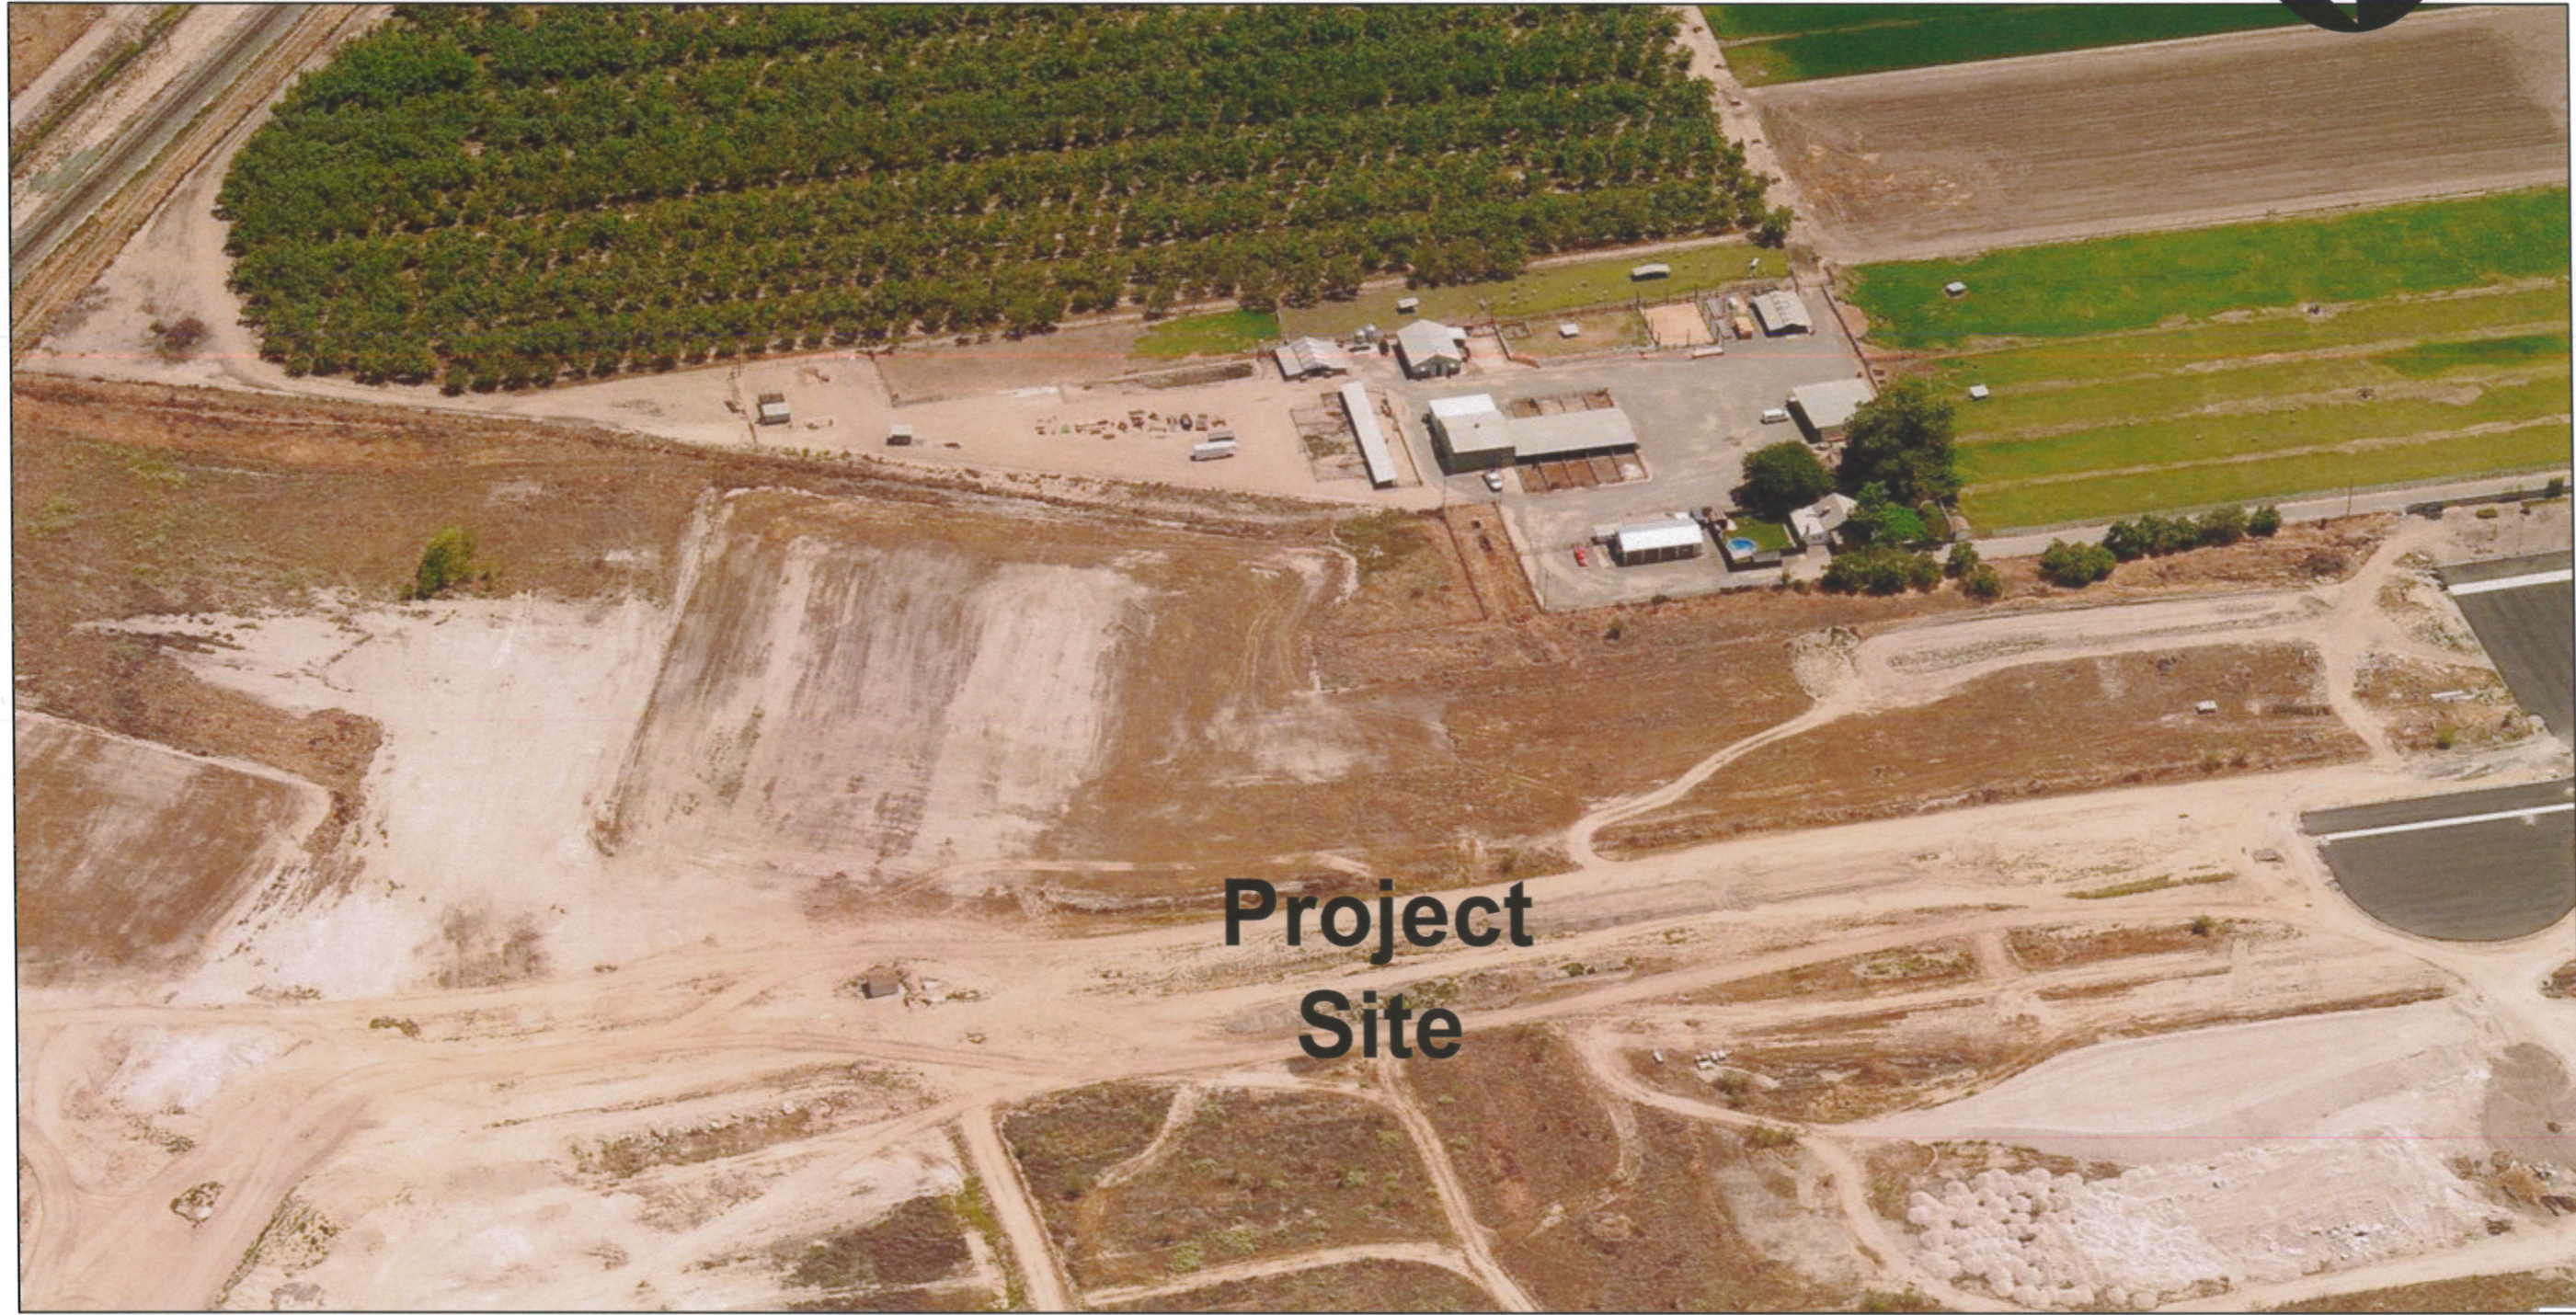


**Project  
Site**

**Photo 4 (Looking East)**

SCALE 1"=300'  
DATE 08/25/2010  
BY CH  
JOB NO. A10536-1

**SITE PHOTOGRAPHS**  
**2301 & 2403 LOUISE AVENUE**  
**MANTECA CALIFORNIA**

**KIER & WRIGHT**  
**CIVIL ENGINEERS & SURVEYORS, INC.**  
1233 Quarry Lane, Suite 145 Phone (925) 249-6555  
Pleasanton, California 94566 Fax (925) 249-6563

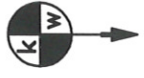



**Project  
Site**



**Photo 5 (Looking North)**

SCALE 1"=300'  
DATE 08/25/2010  
BY CH  
JOB NO. A10536-1

**SITE PHOTOGRAPHS**  
**2301 & 2403 LOUISE AVENUE**  
**MANTECA CALIFORNIA**

**KIER & WRIGHT**  
CIVIL ENGINEERS & SURVEYORS, INC.  
1233 Quarry Lane, Suite 145 Phone (925) 249-6555  
Pleasanton, California 94566 Fax (925) 249-6563





**Project  
Site**


50 feet 20 m

**Photo 6 (Looking North)**

SCALE 1"=300'  
DATE 08/25/2010  
BY CH  
JOB NO. A10536-1

**SITE PHOTOGRAPHS**  
**2301 & 2403 LOUISE AVENUE**  
**MANTECA CALIFORNIA**

**KIER & WRIGHT**  
CIVIL ENGINEERS & SURVEYORS, INC.  
1233 Quarry Lane, Suite 145 Phone (925) 249-6555  
Pleasanton, California 94566 Fax (925) 249-6563

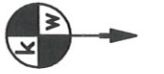



**Project  
Site**


50 feet 20 m

**Photo 7 (Looking West)**

SCALE 1"=300'  
DATE 08/25/2010  
BY CH  
JOB NO. A10536-1

SITE PHOTOGRAPHS  
2301 & 2403 LOUISE AVENUE  
MANTECA CALIFORNIA

**KIER & WRIGHT**  
CIVIL ENGINEERS & SURVEYORS, INC.  
1233 Quarry Lane, Suite 145 Phone (925) 249-6555  
Pleasanton, California 94566 Fax (925) 249-6563

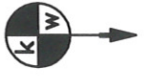




SCALE 1"=300'  
 DATE 08/25/2010  
 BY CH  
 JOB NO. A10536-1

SITE PHOTOGRAPHS  
 2301 & 2403 LOUISE AVENUE  
 MANTECA CALIFORNIA

**KIER & WRIGHT**  
 CIVIL ENGINEERS & SURVEYORS, INC.  
 1233 Quarry Lane, Suite 145 Phone (925) 249-6555  
 Pleasanton, California 94566 Fax (925) 249-6563

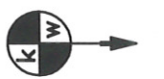

**Photo 8 (Looking West)**