


Print Record

Revision Record

1	6/22/16	Owner Revision

Louise Ave.
 Manteca, CA

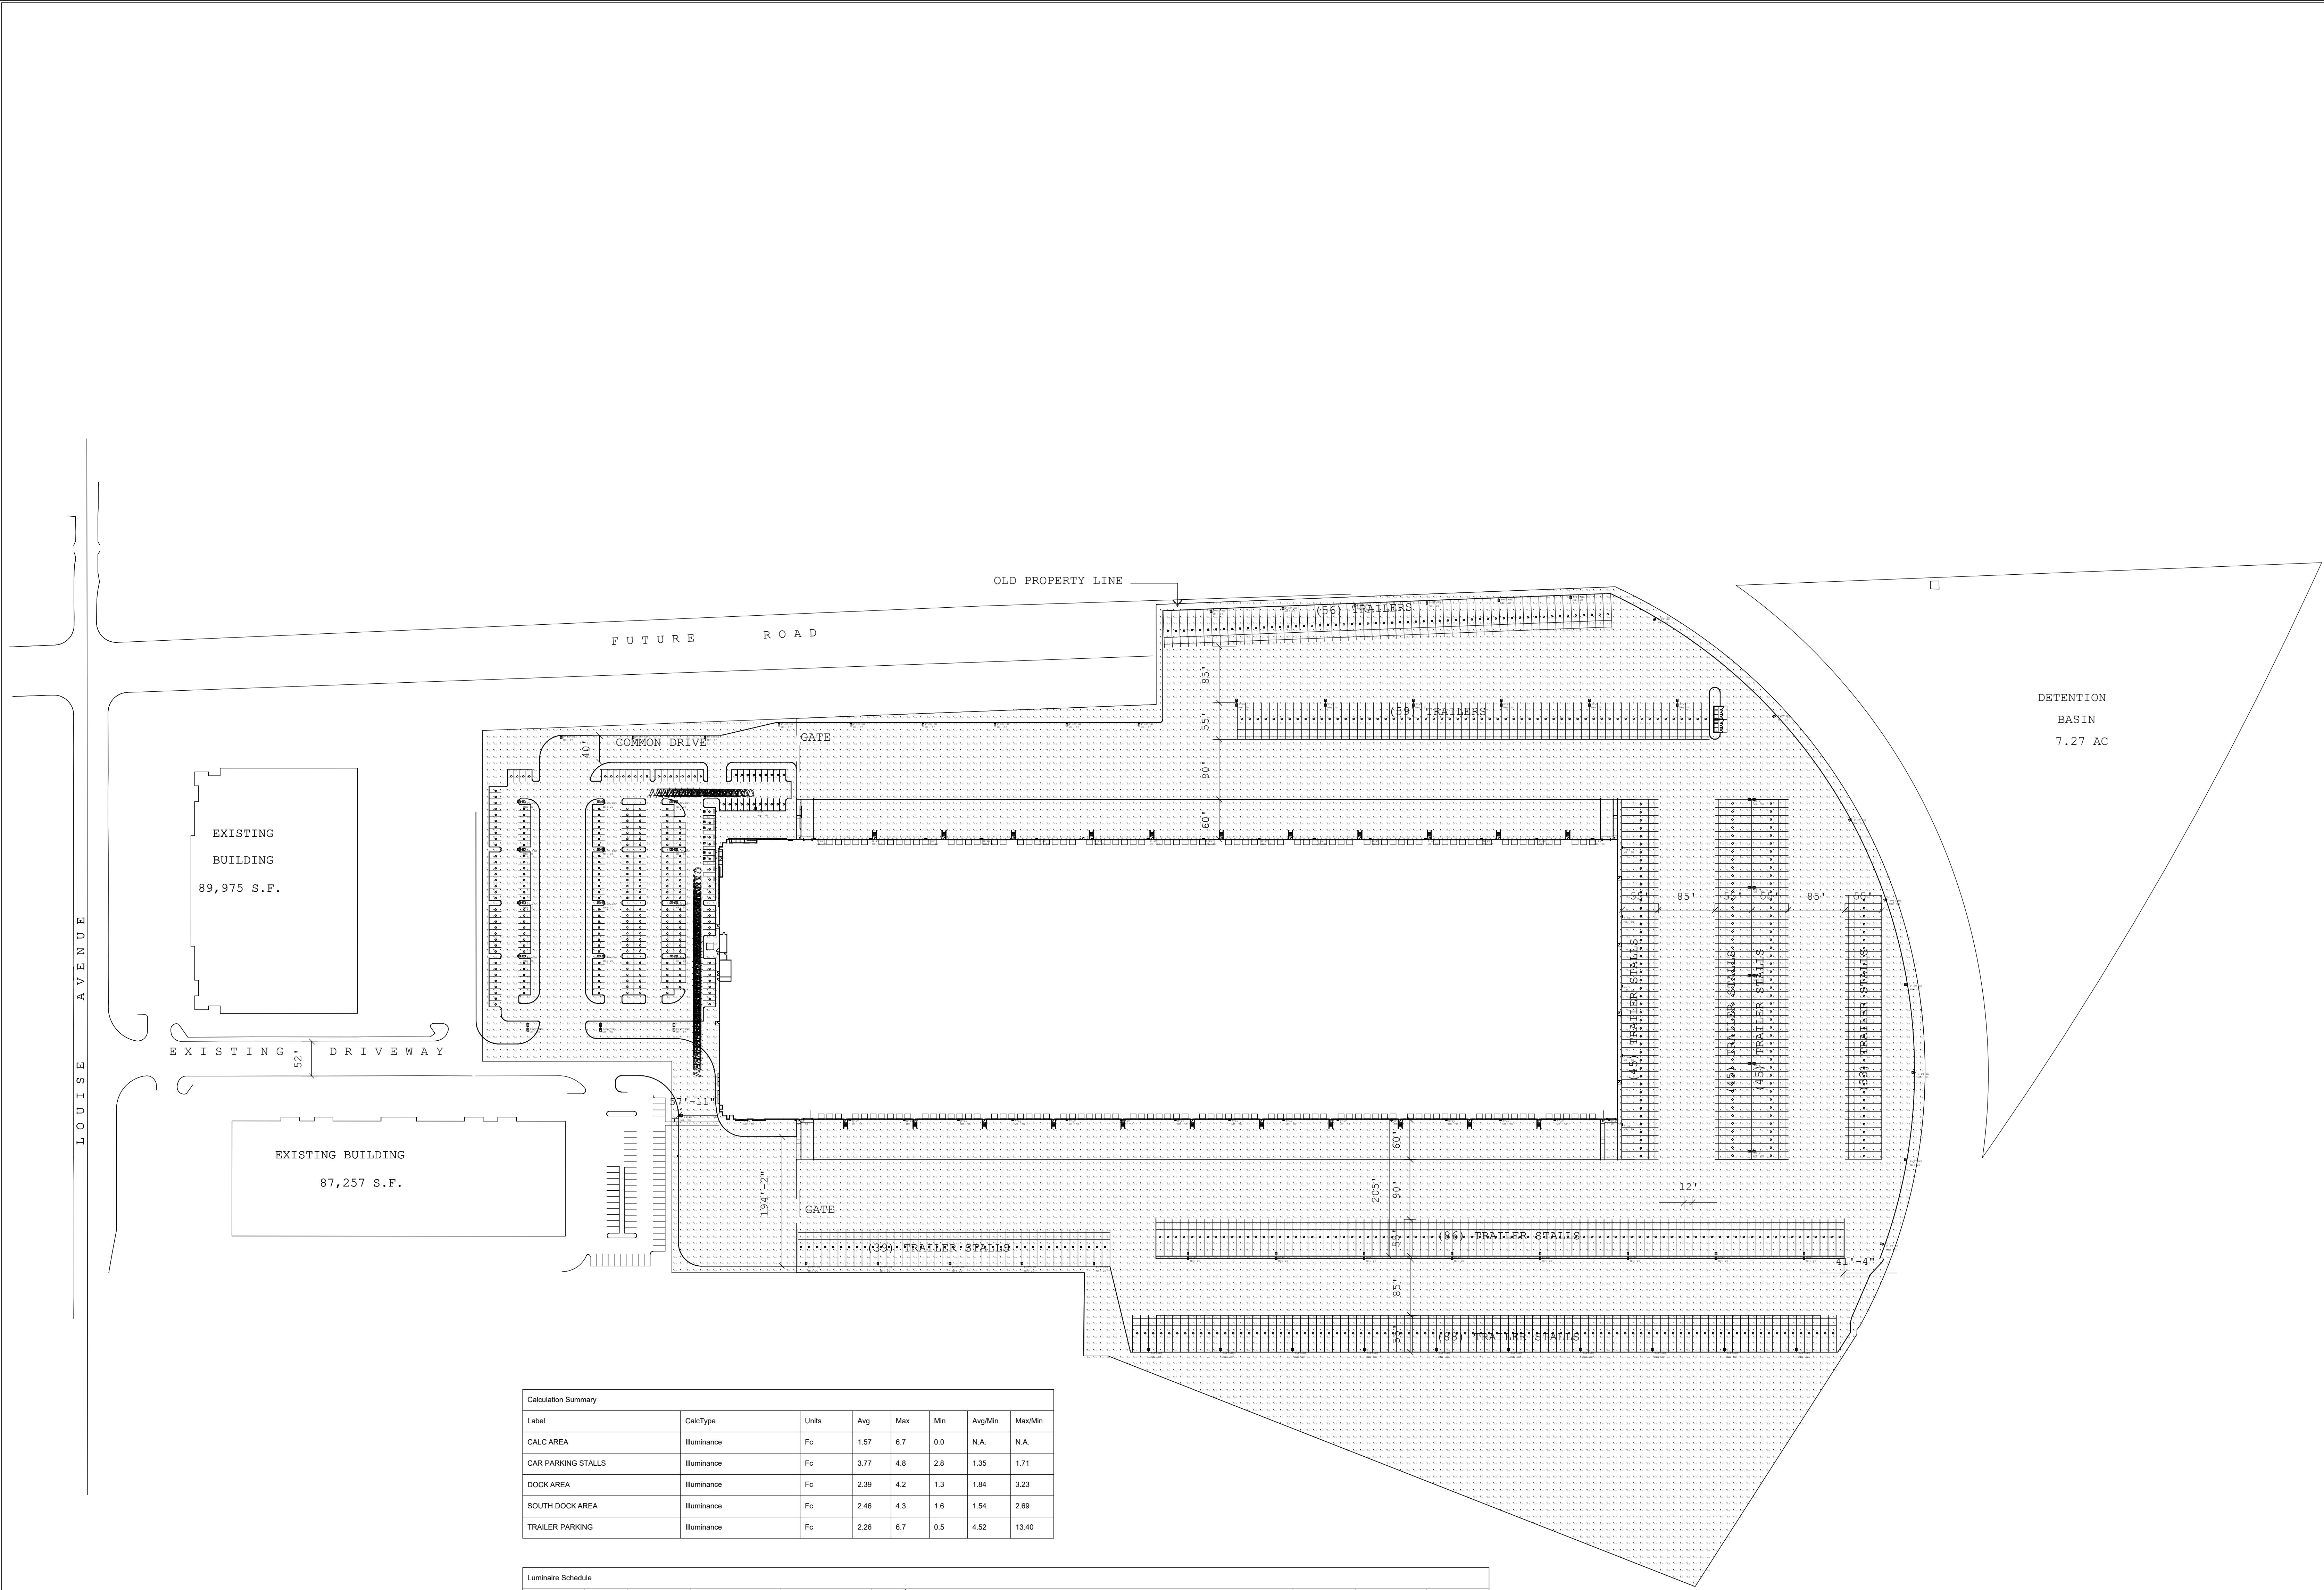

Calculation Summary

Label	CalcType	Units	Avg	Max	Min	Avg/Min	Max/Min
CALC AREA	Illuminance	Fc	1.57	6.7	0.0	N.A.	N.A.
CAR PARKING STALLS	Illuminance	Fc	3.77	4.8	2.8	1.35	1.71
DOCK AREA	Illuminance	Fc	2.39	4.2	1.3	1.84	3.23
SOUTH DOCK AREA	Illuminance	Fc	2.46	4.3	1.6	1.54	2.69
TRAILER PARKING	Illuminance	Fc	2.26	6.7	0.5	4.52	13.40

Luminaire Schedule

Symbol	Qty	Label	Arrangement	Total Lamp Lumens	LLF	Description	Total Watts	BUG Rating	Lum. Watts
	19	P2-V	2 @ 180 DEGREES	N.A.	0.950	DSX1 LED 60C 1000 40K T5W MVOLT	7942	B5-U0-G3	209
	15	P2-V-40C	2 @ 180 DEGREES	N.A.	0.950	DSX1 LED 40C 1000 40K T5W MVOLT	4140	B4-U0-G2	138
	38	P-FT-HS	SINGLE	N.A.	0.950	DSX1 LED 60C 1000 40K T5W MVOLT HS	7942	B2-U0-G3	209
	1	P-II-HS	SINGLE	N.A.	0.950	DSX1 LED 40C 1000 40K T5M MVOLT HS	138	B2-U0-G2	138
	1	P-V	SINGLE	N.A.	0.950	DSX1 LED 60C 1000 40K T5W MVOLT	209	B5-U0-G3	209
	37	W-IV	SINGLE	N.A.	0.950	DSX1 LED 60C 1000 40K T4M MVOLT	7733	B3-U0-G4	209

NOTE 1 - (NATIONAL ACCOUNT) FIXTURE PACKAGE PRICING PROVIDED BY TURTLE AND HUGHES. PLEASE CONTACT (909) 218-8644 OR EMAIL JESSICA.FISHEL@TURTLE.COM FOR FIXTURE AND CONTROLS PRICING