


# TURNING MANEUVER - WB-67 TRANSPORT TRUCK

# FIRE DEPARTMENT ACCESS

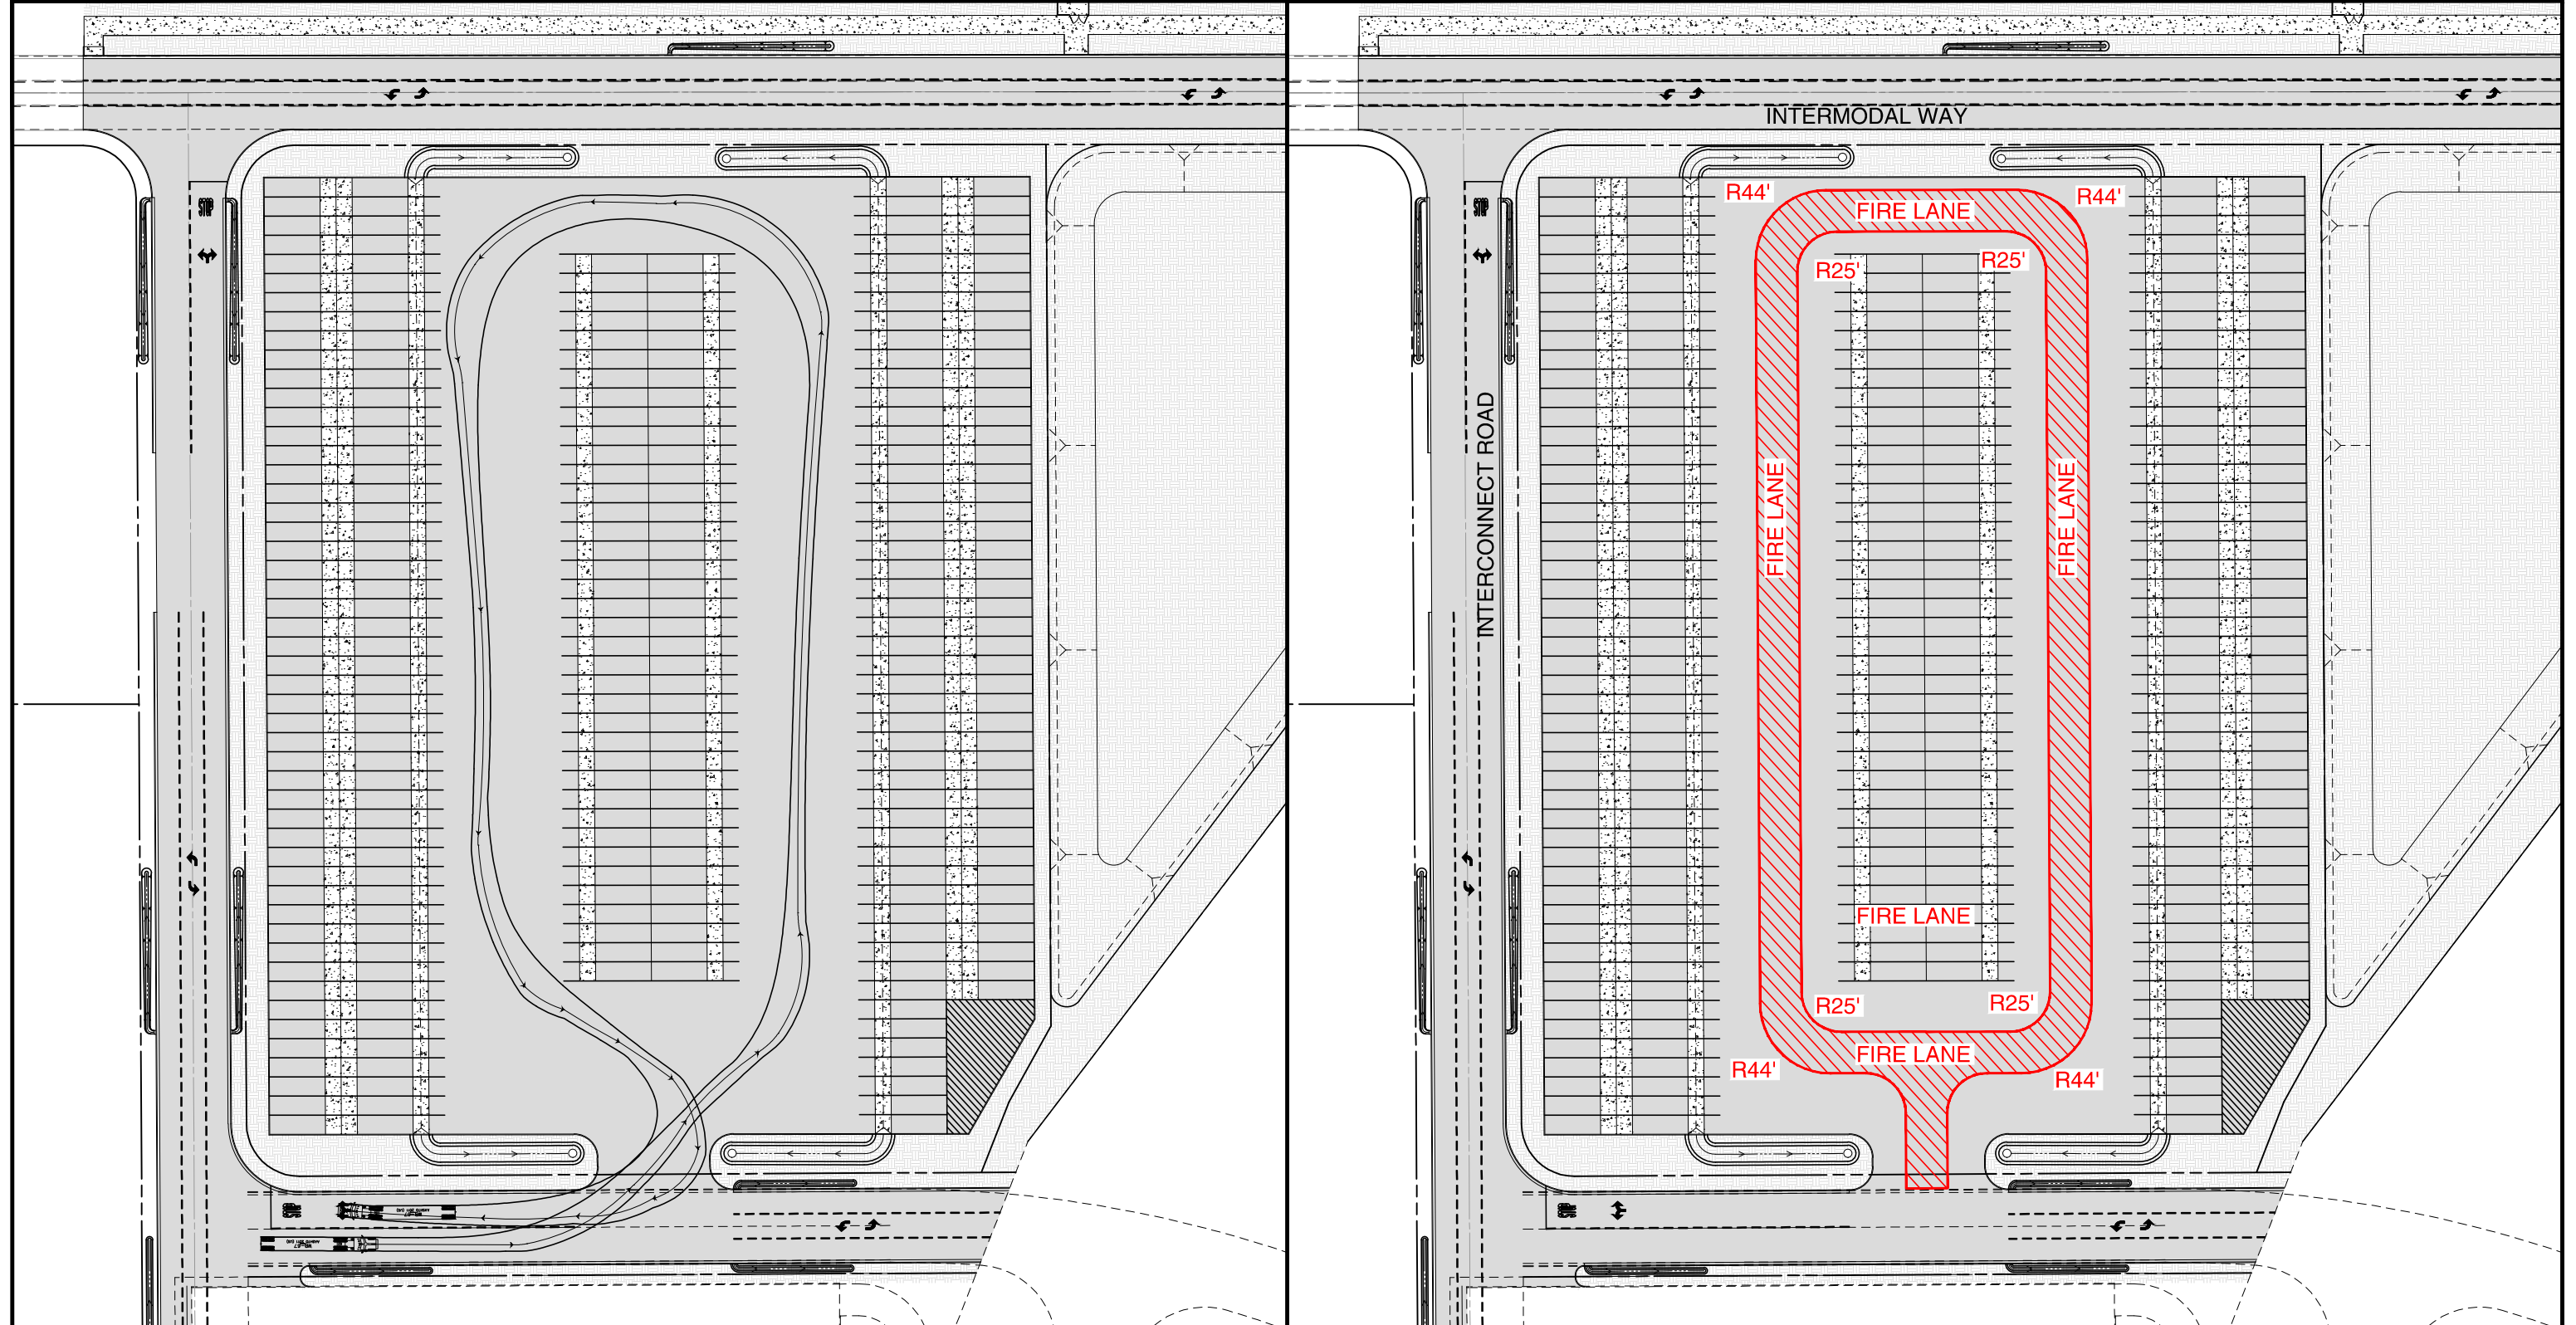


## TURNING MANEUVER EXHIBIT

DATE: JULY 2017

### TRAILER YARD 2

CENTERPOINT INTERMODAL CENTER  
MANTECA, CA 95336

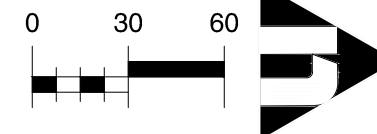

MCR ENGINEERING, INC.  
1242 DUPONT COURT  
MANTECA, CA 95336  
TEL: (209) 239-6229  
FAX: (209) 239-8839