









**Preliminary Plant Palette**

**Trees**

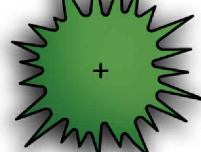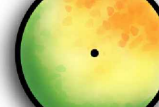




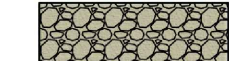
Note - 25% of required trees will be 24"-Box size, the remainder will be 15-gallon size.

-  Street Trees - 15gal/24"-Box - 40' - 60' spacing, large spreading shade trees.
-  Perimeter Screen Trees - 15-gal/24" Box
-  Conifer/Windrow Screen Trees - 15gal
-  Parking Lot / Private Road Trees - 15-gal/24" Box
-  Upright Trees - 15-gal
-  Flowering Accent Trees - 15gal

**Shrubs**


-  Large Screen Shrubs - 5-gal - 6' to 8' tall
-  Formal, Evergreen, and Informal Hedge - 5-gal - 3' to 4' tall

**Groundcovers**

-  Accent Shrubs and Grasses - 1 and 5-gal - Approx. 3' tall grasses or flowering shrubs on the side of the slope at the sidewalk transition.
-  Evergreen Groundcover - 1 and 5-gal - 12" - 18" high evergreen spreading groundcover to form a uniform mat of planting on the side of the slope.
-  Grass and Grass-like Accent Shrubs - 1 and 5-gal - 24" to 42" tall
-  Medium Height Shrubs - 1 and 5-gal - 30" to 42" tall
-  No-Mow Fescue - Sod - No-mow fescue blend to match streetscape as part of Master Development
-  Cobble/Aggregate

**Non-Living Groundcover**

Mulch to be evenly distributed throughout all shrub and groundcover areas unless otherwise noted on plans. Mulch to be nitrogen stabilized, max. 3/4", recycled material installed at min. 3" depth.

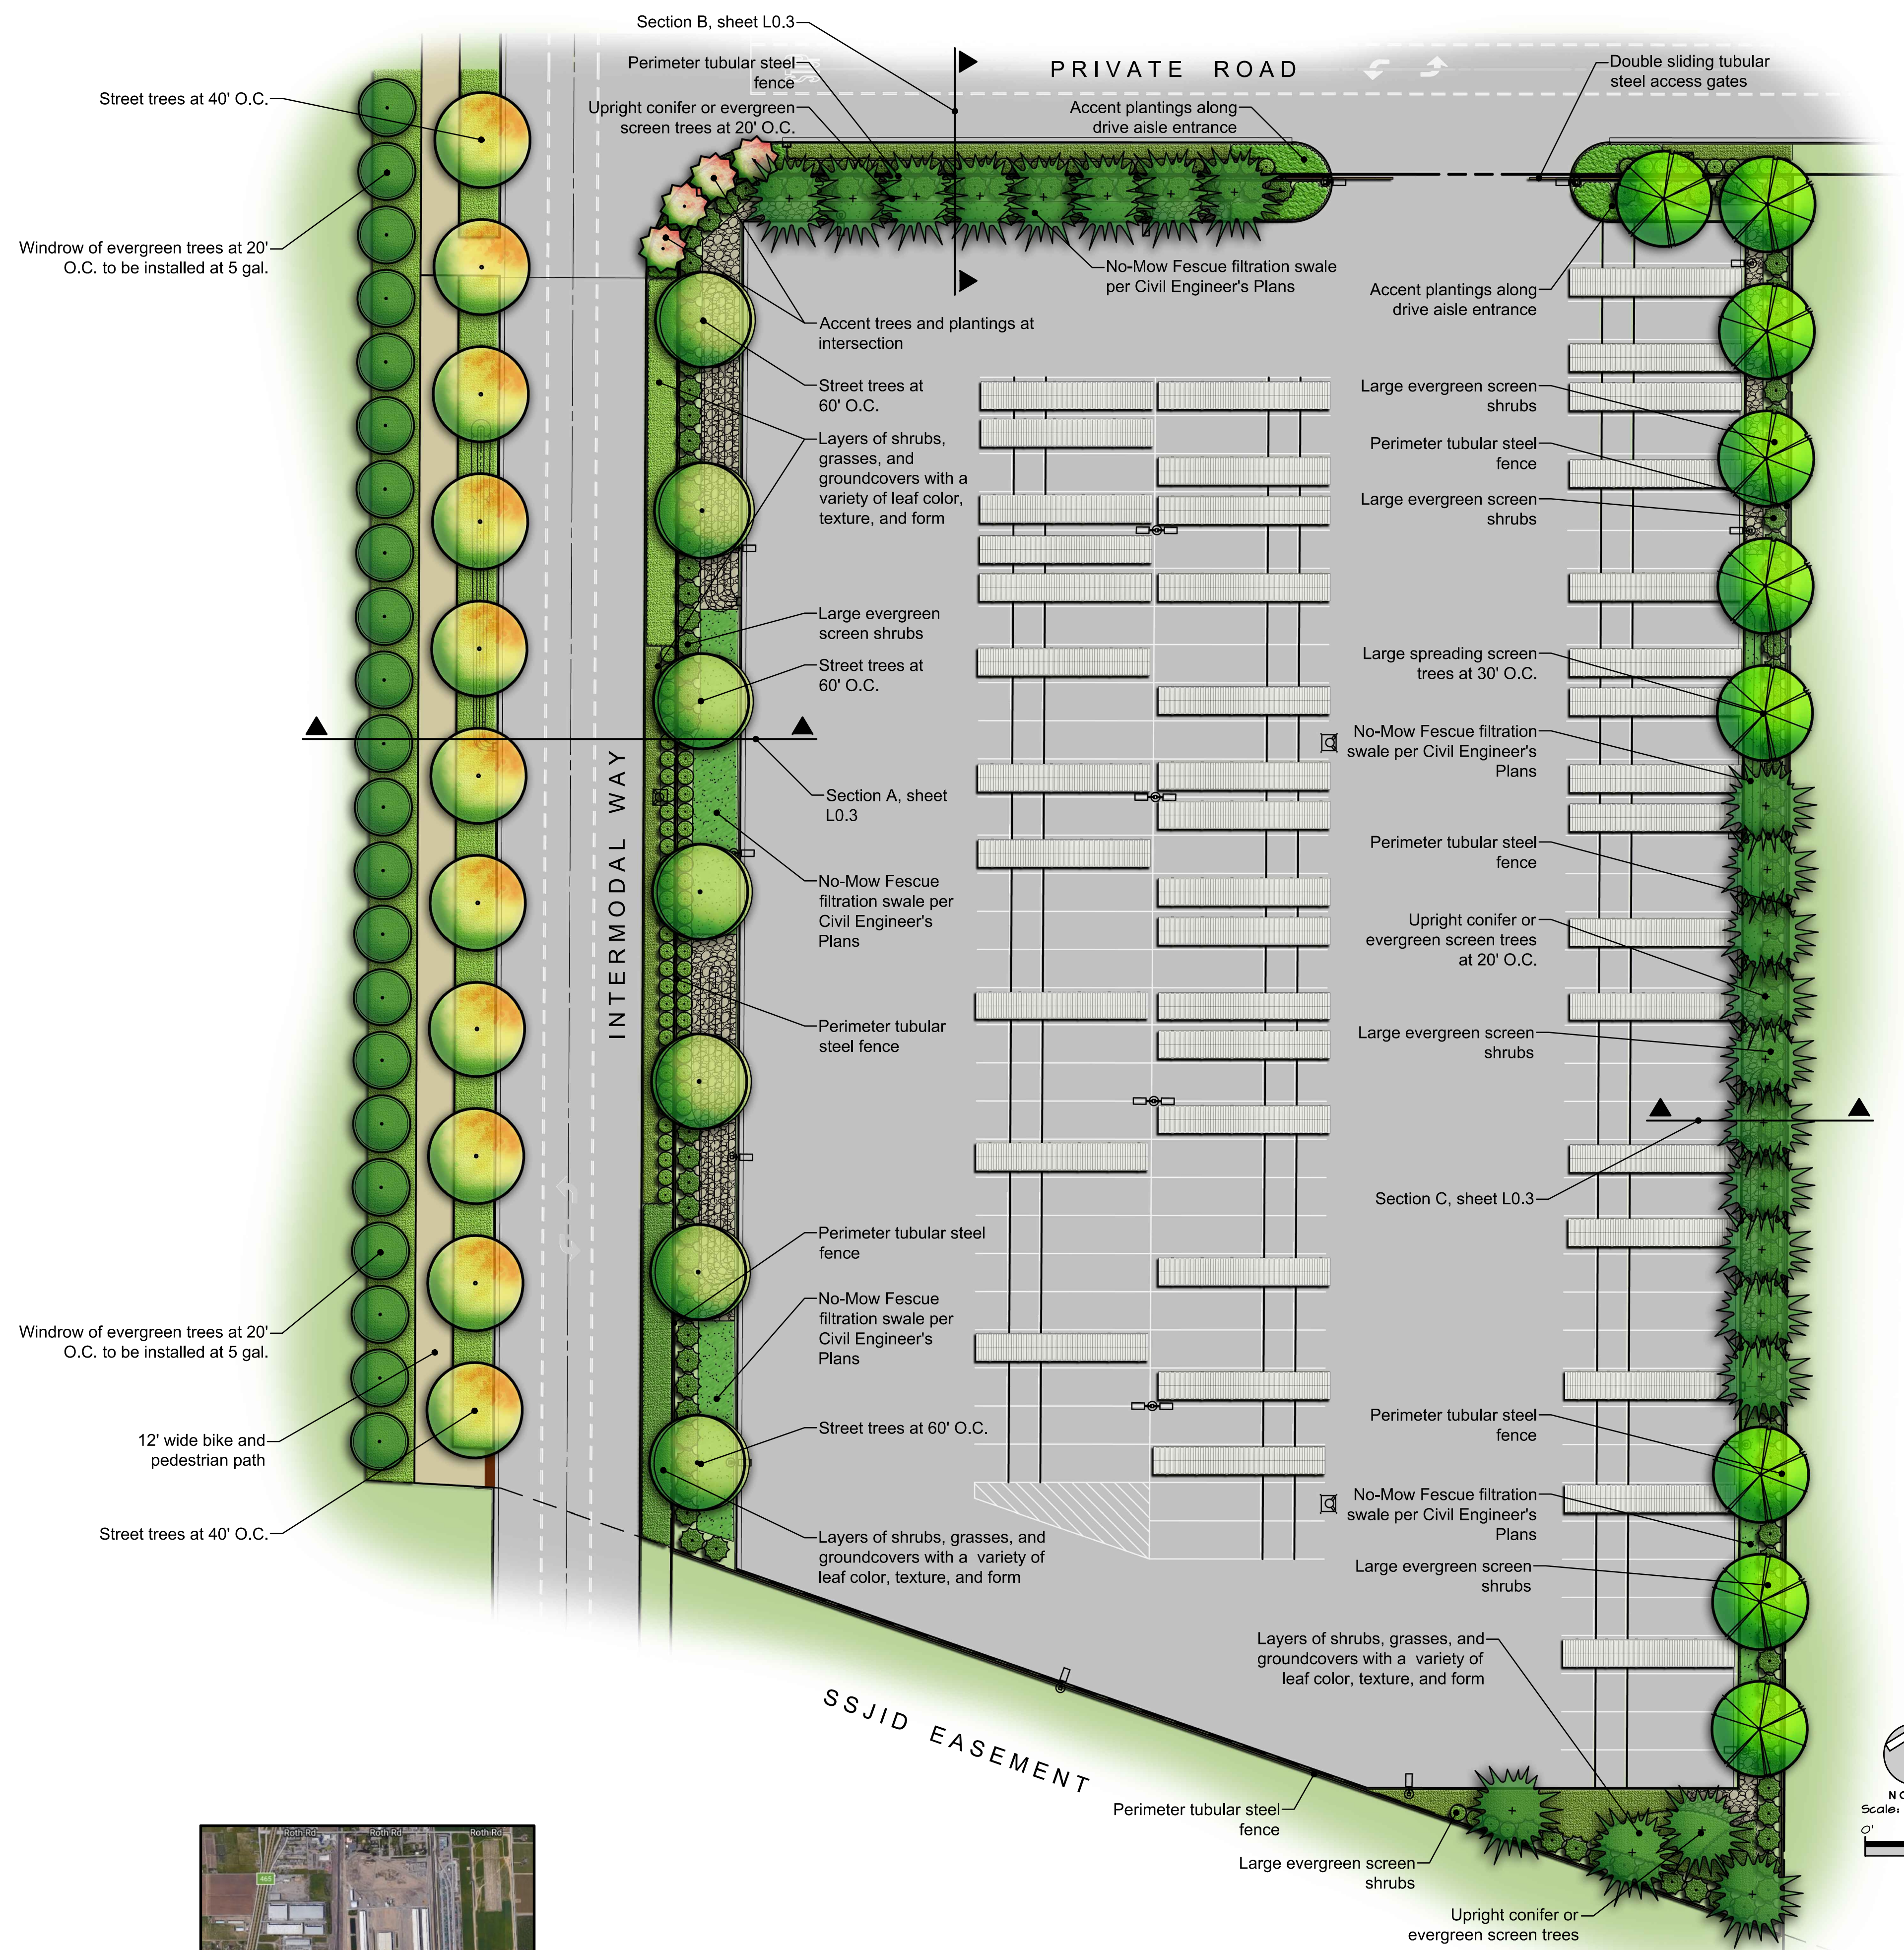

Project Location




**L0.1**

**Container Yard #3 (Centerpoint)**

**Preliminary Landscape Plan**

July 14, 2017  
17-1929

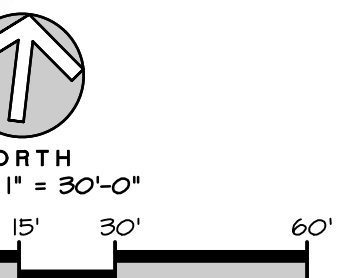

151 N. Main St., Sonoma, CA 95370  
(209)532-2856 (209)532-9510




# Tree Images



Cedrus Deodara  
Deodar Cedar



Eucalyptus sideroxylon  
Red Ironbark

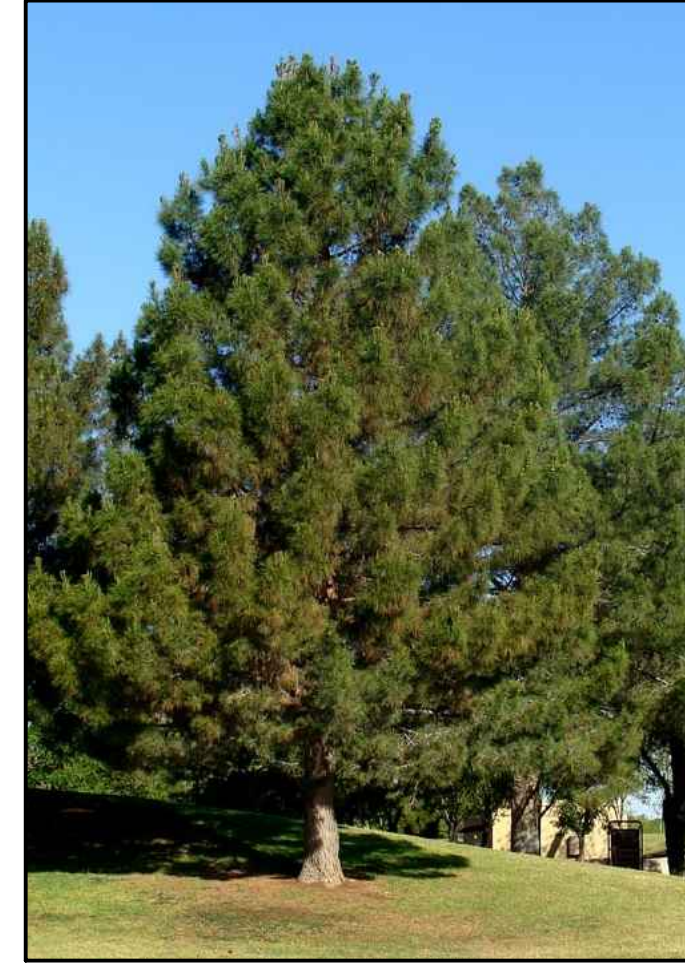

Pinus elderica  
Mondell Pine



Schinus molle  
California Pepper



Brachychiton populneus  
Bottle Tree



Carpinus betulus 'Fastigiata'  
Upright Hornbeam



Zelkova serrata 'Village Green'  
Sawleaf Zelkova



Lagerstroemia faurei  
Crape Myrtle

# Shrub Images



Rhamnus alaternus 'John Edwards'  
Italian Buckthorn



Ligustrum japonicum 'Texanum'  
Texas Privet




Calamagrostis acutiflora  
Feather Reed Grass




Callistemon viminalis 'Little John'  
Dwarf Weeping Bottlebrush

# Perimeter Fence Concept Images - 8' tall tubular steel fences

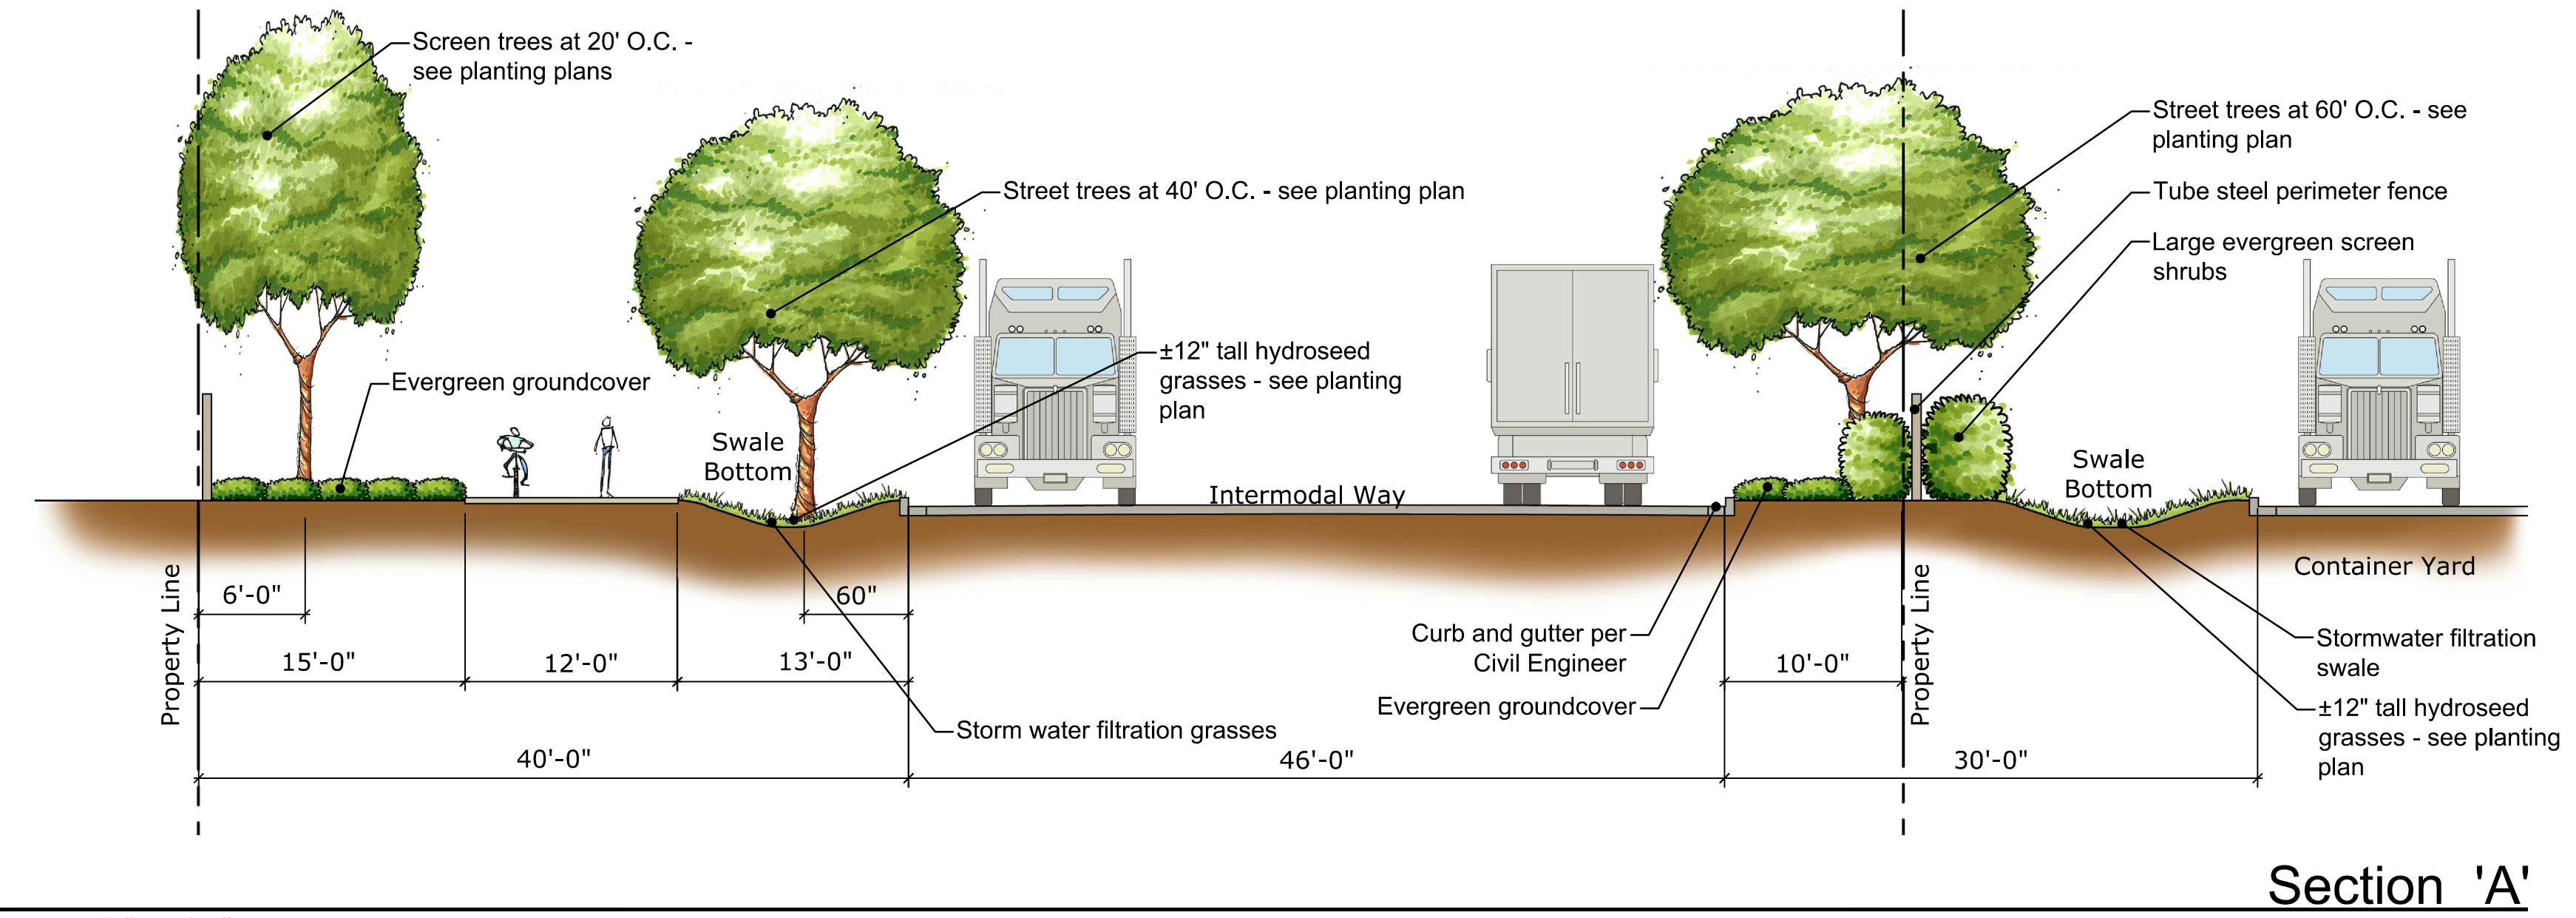


Scale: 1/8" = 1'-0"

Section 'A'

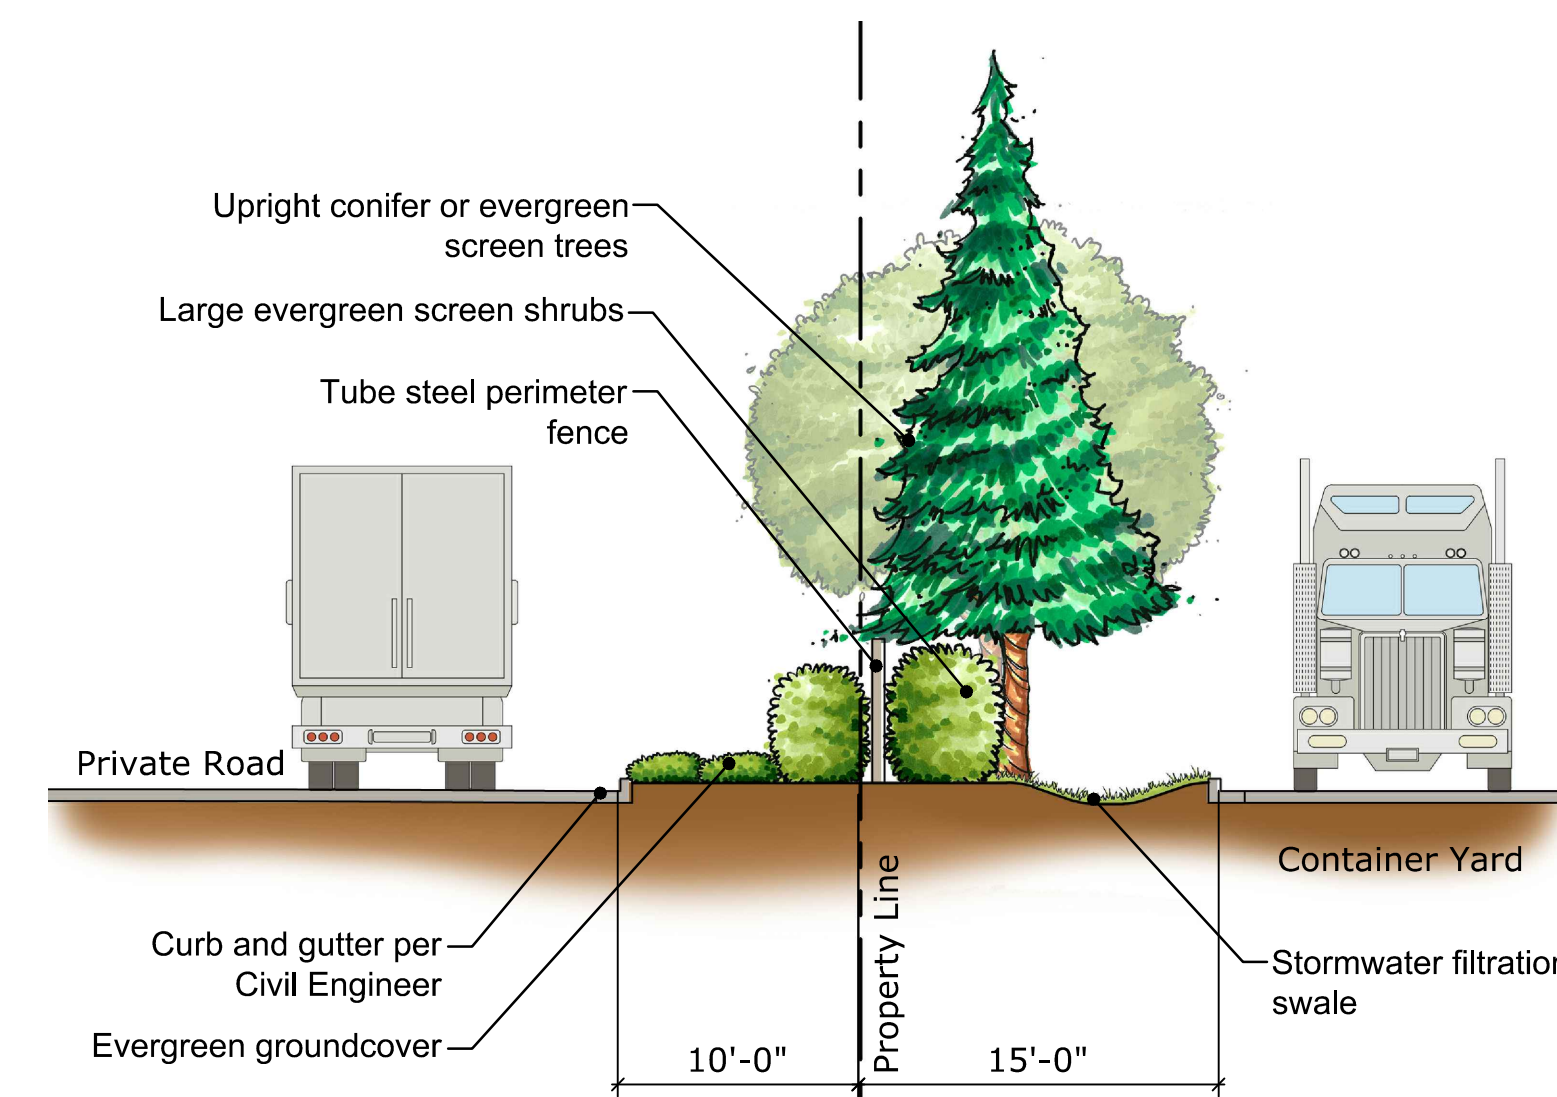

Scale: 1/8" = 1'-0"

Section 'B'

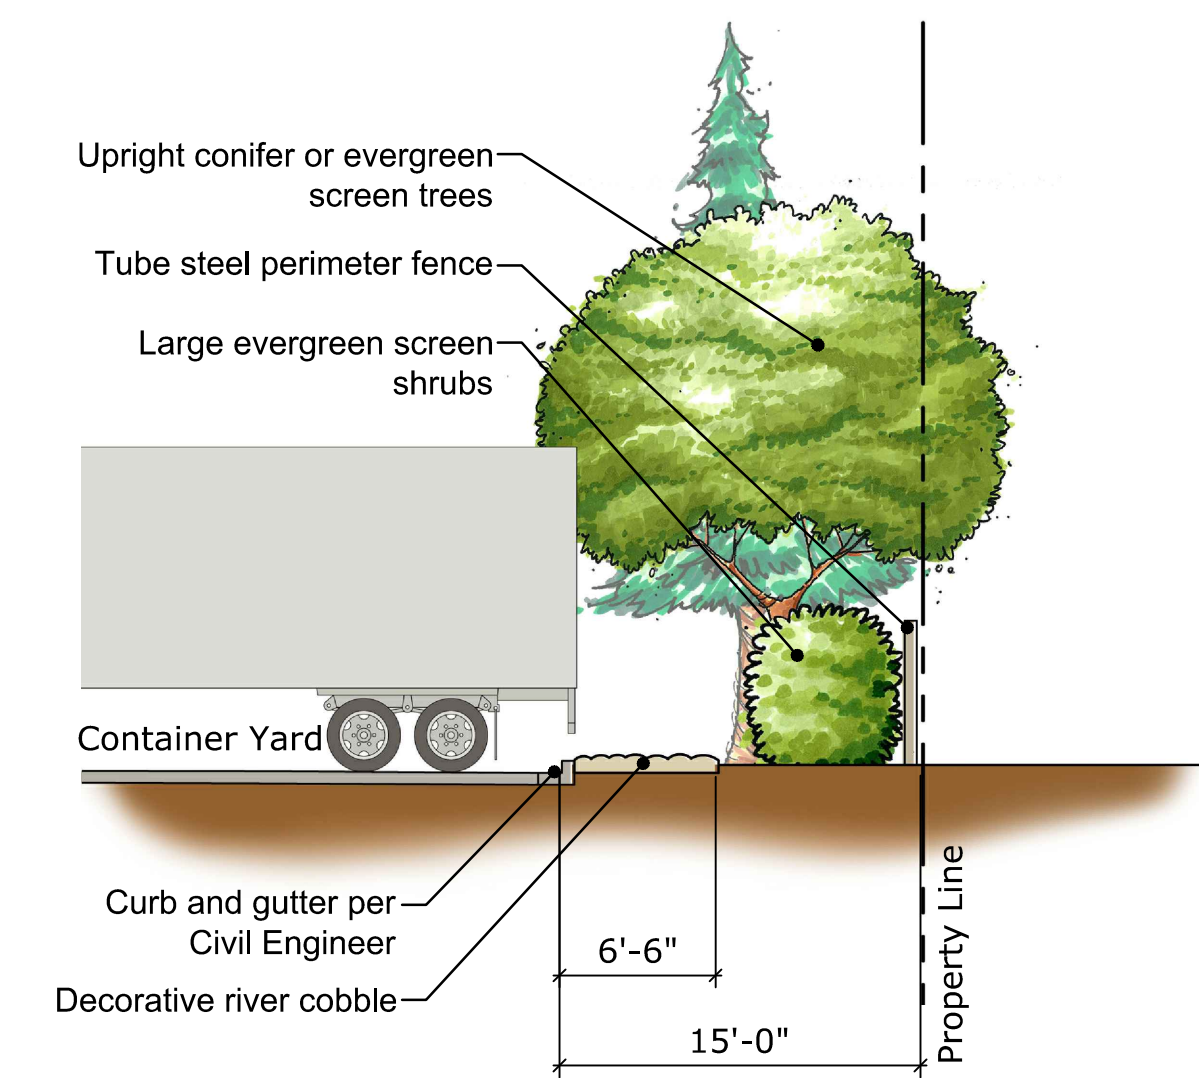

Scale: 1/8" = 1'-0"

Section 'C'

L0.3

Container Yard #3 (Centerpoint)

Landscape Images



151 N. Main St., Corona, CA 92709  
(951) 532-2856 (951) 532-9510